
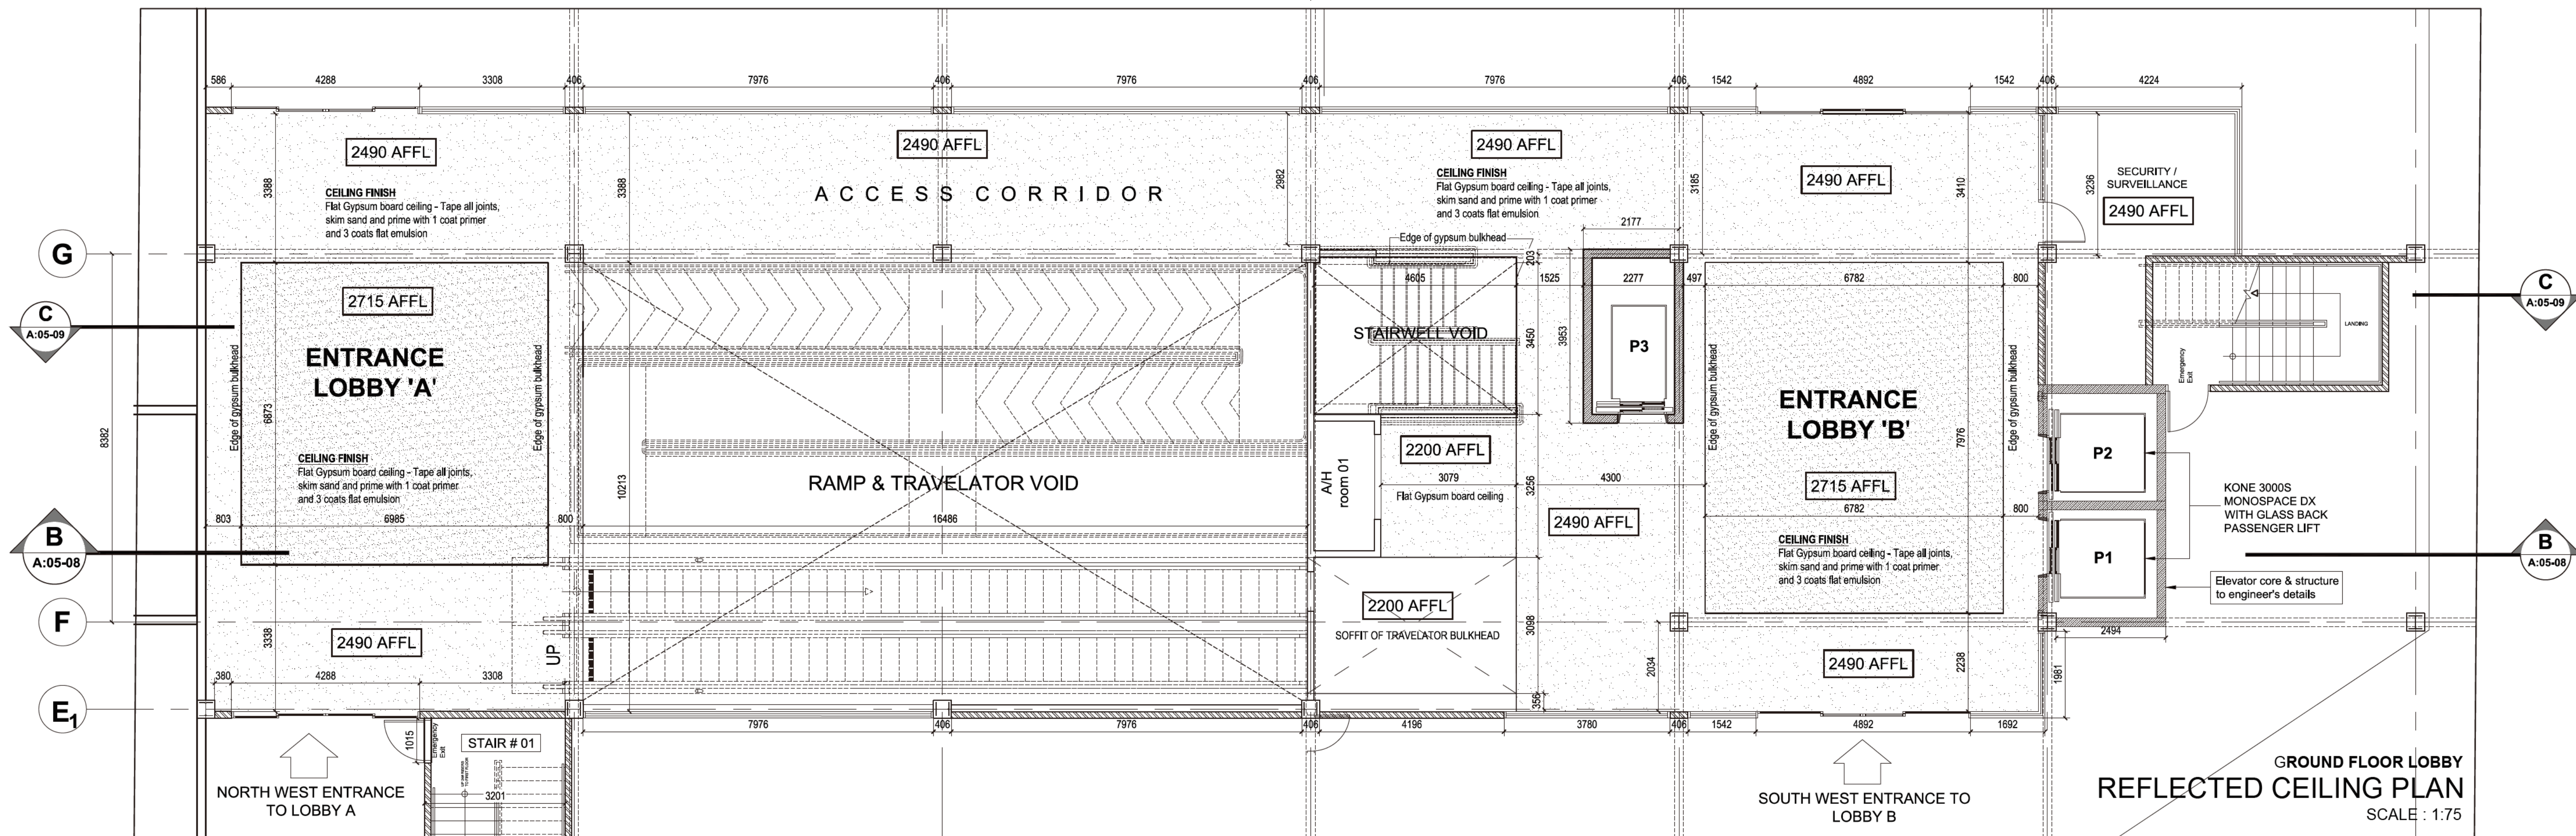


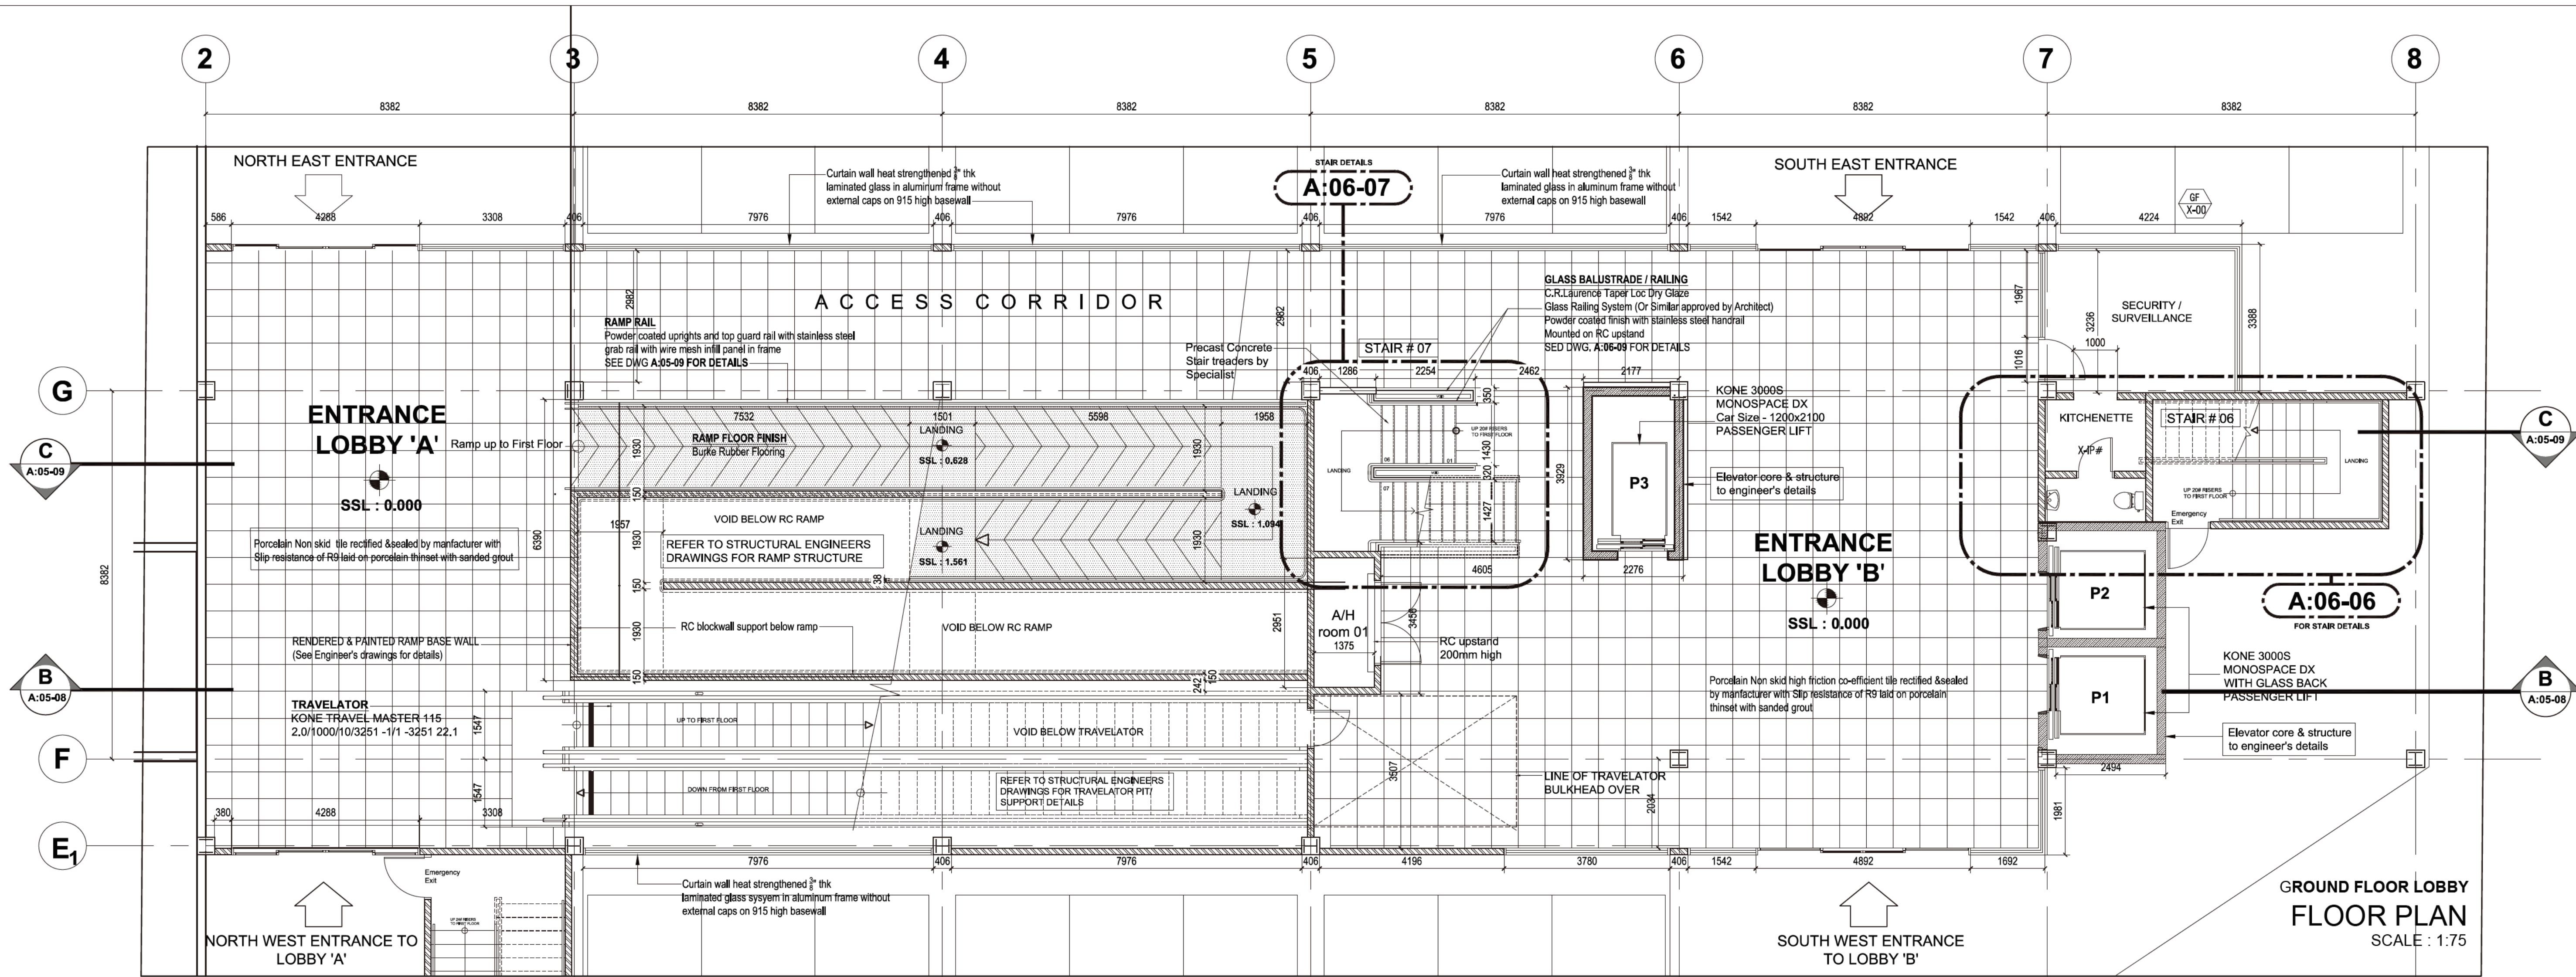

Disclaimer.
The user acknowledges that the Architect's Documents are instruments of professional service, and are protected by Common Copyright. This document is the property of the Architect and shall not be modified, amended or altered in any way. It is issued for information purposes only. The User agrees to hold harmless, indemnify and defend the Architect against any and all damages, claims and losses, including defense costs, arising out of any use, reuse or copying of this document.

Notes.
All dimensions, levels, layouts and field conditions shall be verified at the site by the contractor before proceeding with the work.

FOR TENDER
23-06-2023

Revisions.

Rev. Notes.


The user acknowledges that the Architect's Documents are instruments of professional service, and are protected by Common Copyright. This document is the property of the Architect and shall not be modified, amended or altered in any way. It is issued for information purposes only. The User agrees to hold harmless, indemnify and defend the Architect against any and all damages, claims and losses, including defense costs, arising out of any use, reuse or copying of this document.

All dimensions, levels, layouts and field conditions shall be verified at the site by the contractor before proceeding with the work.

Rev.	Notes.
------	--------



FIRST FLOOR LOBBY
FLOOR PLAN
SCALE : 1:75

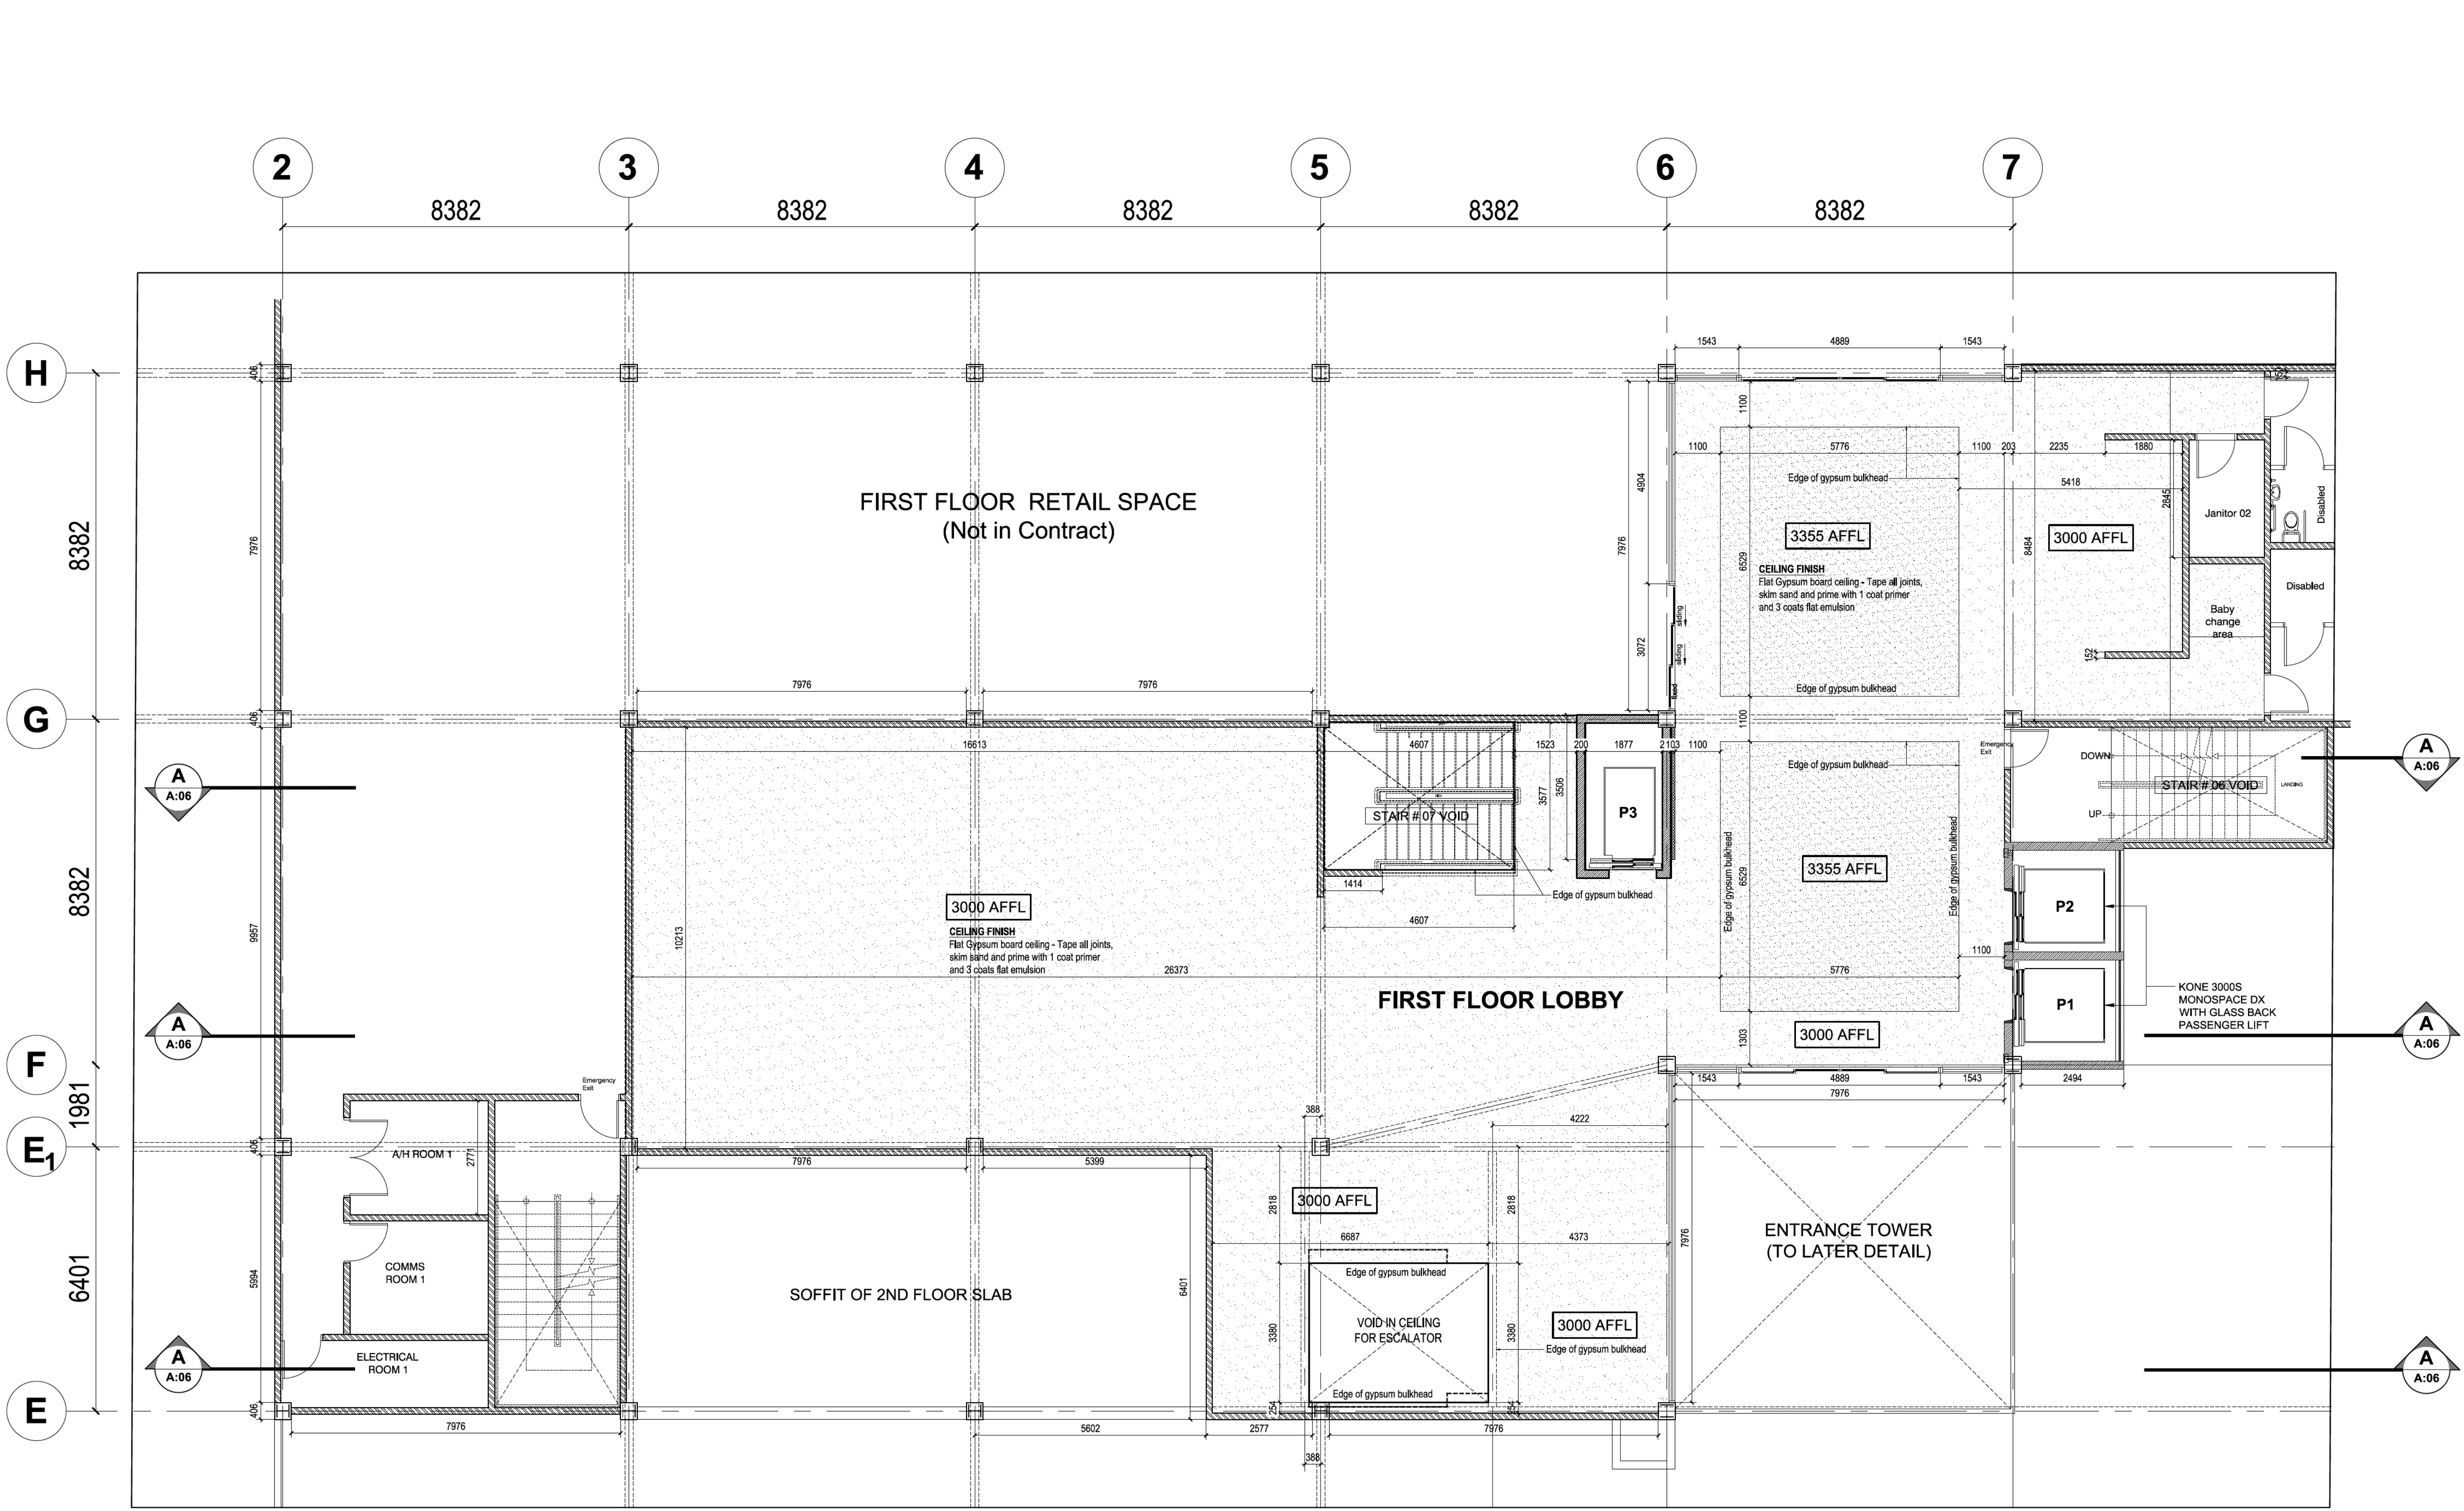

Disclaimer.
The user acknowledges that the Architect's Documents are instruments of professional service, and are protected by Common Copyright. This document is the property of the Architect and shall not be modified, amended or altered in any way. It is issued for information purposes only. The User agrees to hold harmless, indemnify and defend the Architect against any and all damages, claims and losses, including defense costs, arising out of any use, reuse or copying of this document.

Notes.
All dimensions, levels, layouts and field conditions shall be verified at the site by the contractor before proceeding with the work.

FOR TENDER
23-06-2023

Revisions.	
Rev.	Notes.

FIRST FLOOR
LOBBY REFLECTED CEILING PLAN
SCALE : 1:75

The user acknowledges that the Architect's Documents are instruments of professional service, and are protected by Common Copyright. This document is the property of the Architect and shall not be modified, amended or altered in any way. It is issued for information purposes only. The User agrees to hold harmless, indemnify and defend the Architect against any and all damages, claims and losses, including defense costs, arising out of any use, reuse or copying of this document.

All dimensions, levels, layouts and field conditions shall be verified at the site by the contractor before proceeding with the work.


Revisions.

Rev.	Notes.
------	--------

SECOND FLOOR LOBBY
FLOOR PLAN
SCALE : 1:75

Disclaimer.
The user acknowledges that the Architect's Documents are instruments of professional service, and are protected by Common Copyright. This document is the property of the Architect and shall not be modified, amended or altered in any way. It is issued for information purposes only. The User agrees to hold harmless, indemnify and defend the Architect against any and all damages, claims and losses, including defense costs, arising out of any use, reuse or copying of this document.

Notes.
All dimensions, levels, layouts and field conditions shall be verified at the site by the contractor before proceeding with the work.

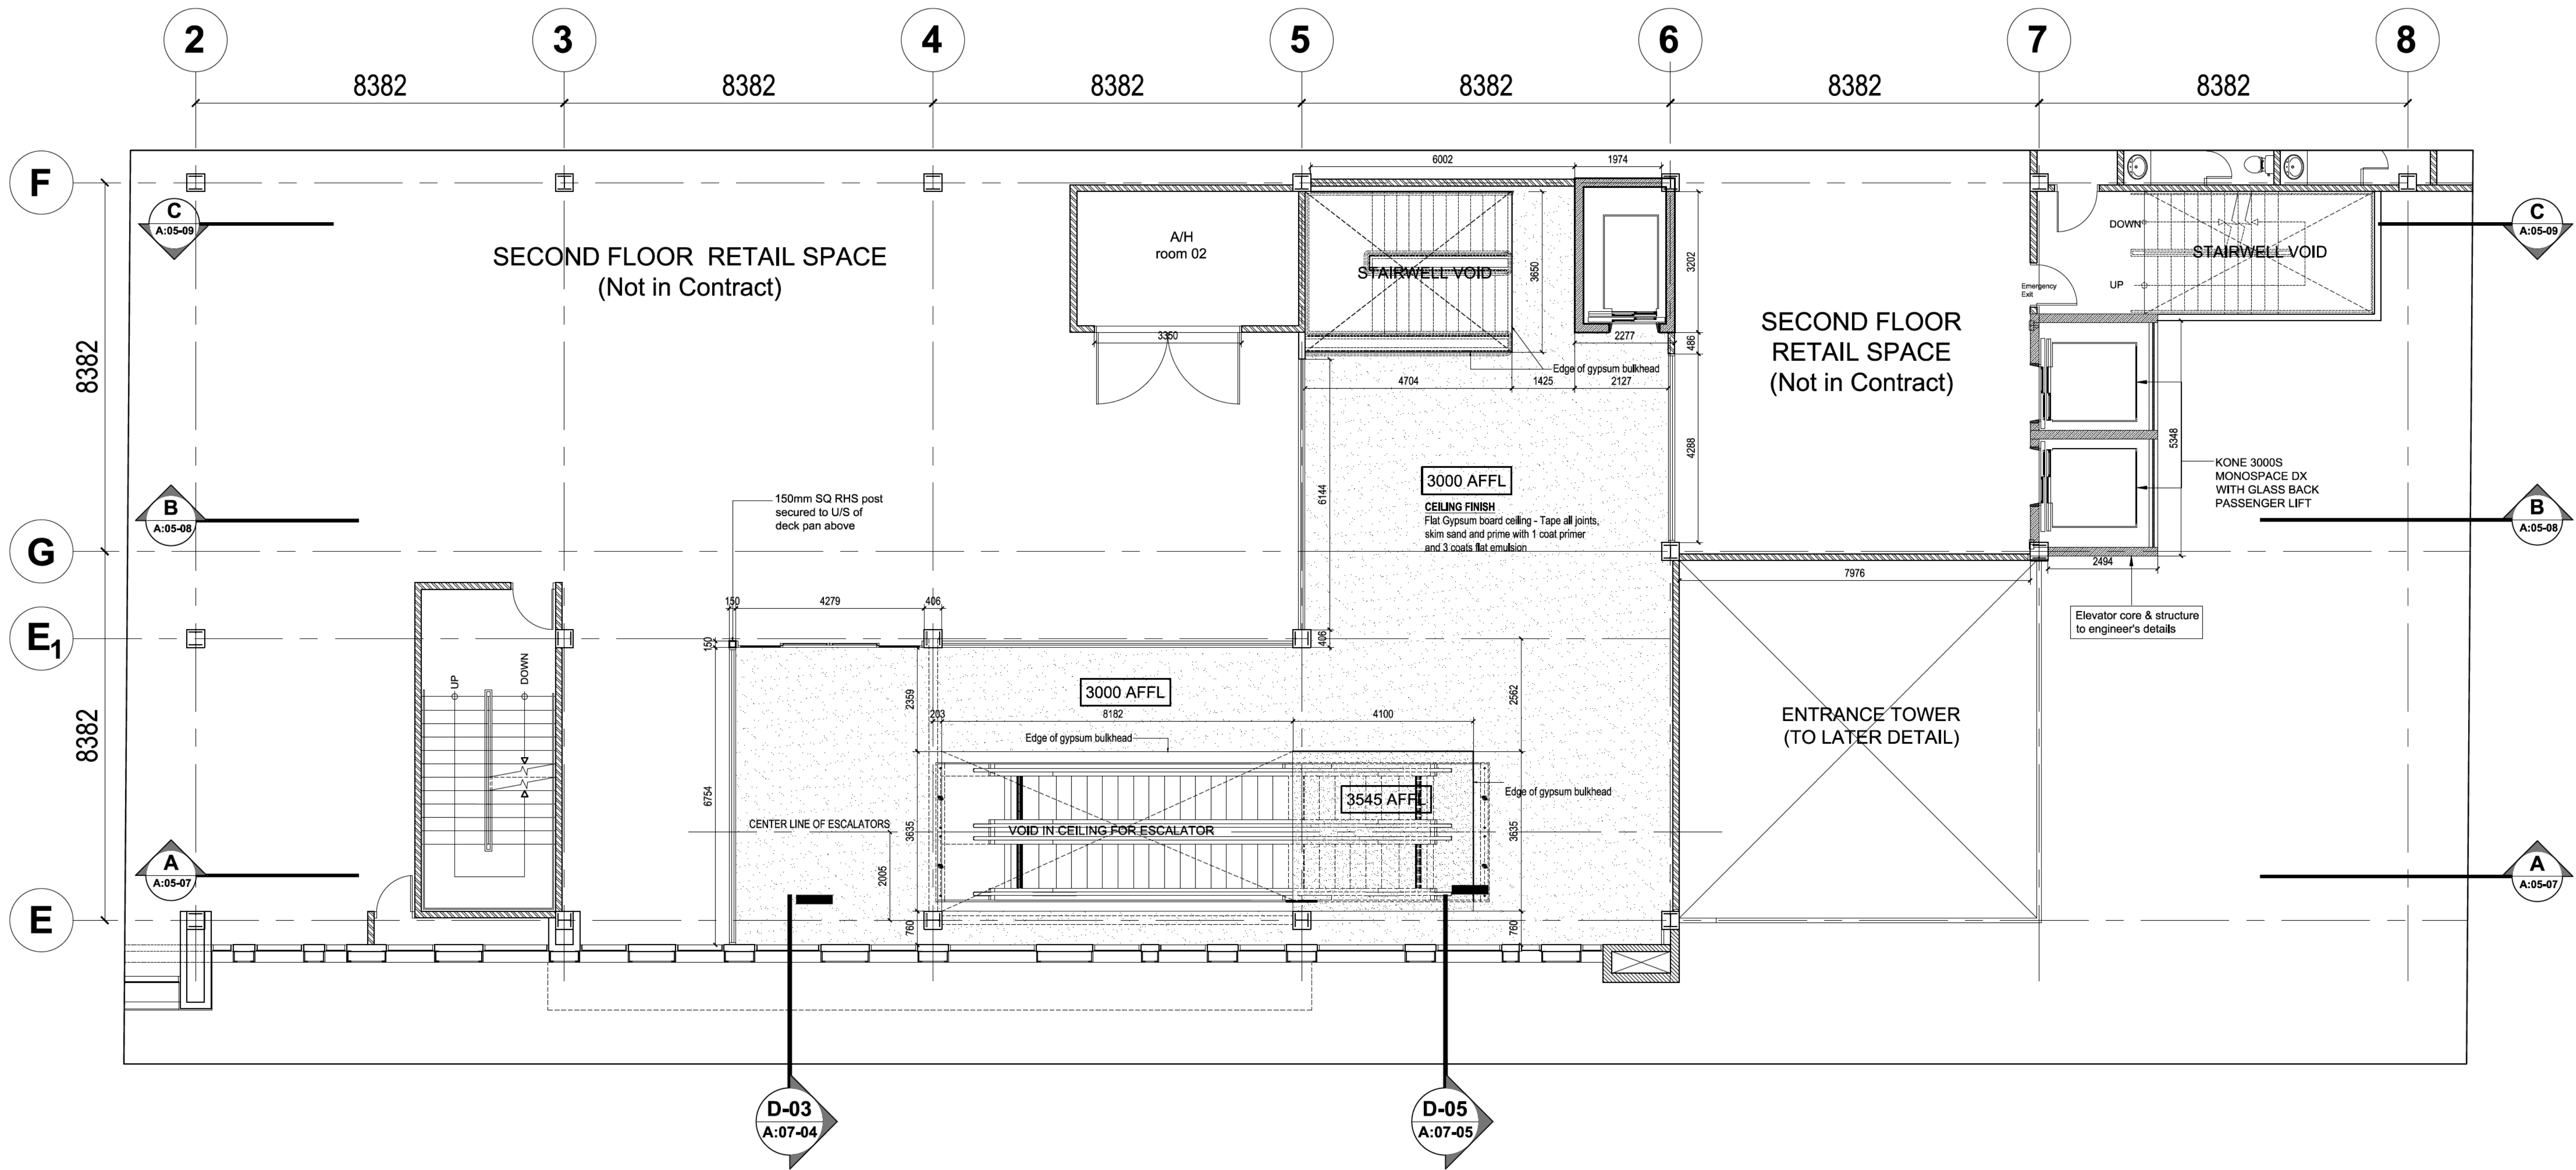

SECOND FLOOR LOBBY
REFLECTED CEILING PLAN
SCALE : 1:75

FOR TENDER
23-06-2023


Revisions.
Rev. Notes.

The user acknowledges that the Architect's Documents are instruments of professional service, and are protected by Common Copyright. This document is the property of the Architect and shall not be modified, amended or altered in any way. It is issued for information purposes only. The User agrees to hold harmless, indemnify and defend the Architect against any and all damages, claims and losses, including defense costs, arising out of any use, reuse or copying of this document.

All dimensions, levels, layouts and field conditions shall be verified at the site by the contractor before proceeding with the work.

Revisions.	
Rev.	Notes.

THIRD FLOOR LOBBY
FLOOR PLAN
SCALE : 1:75

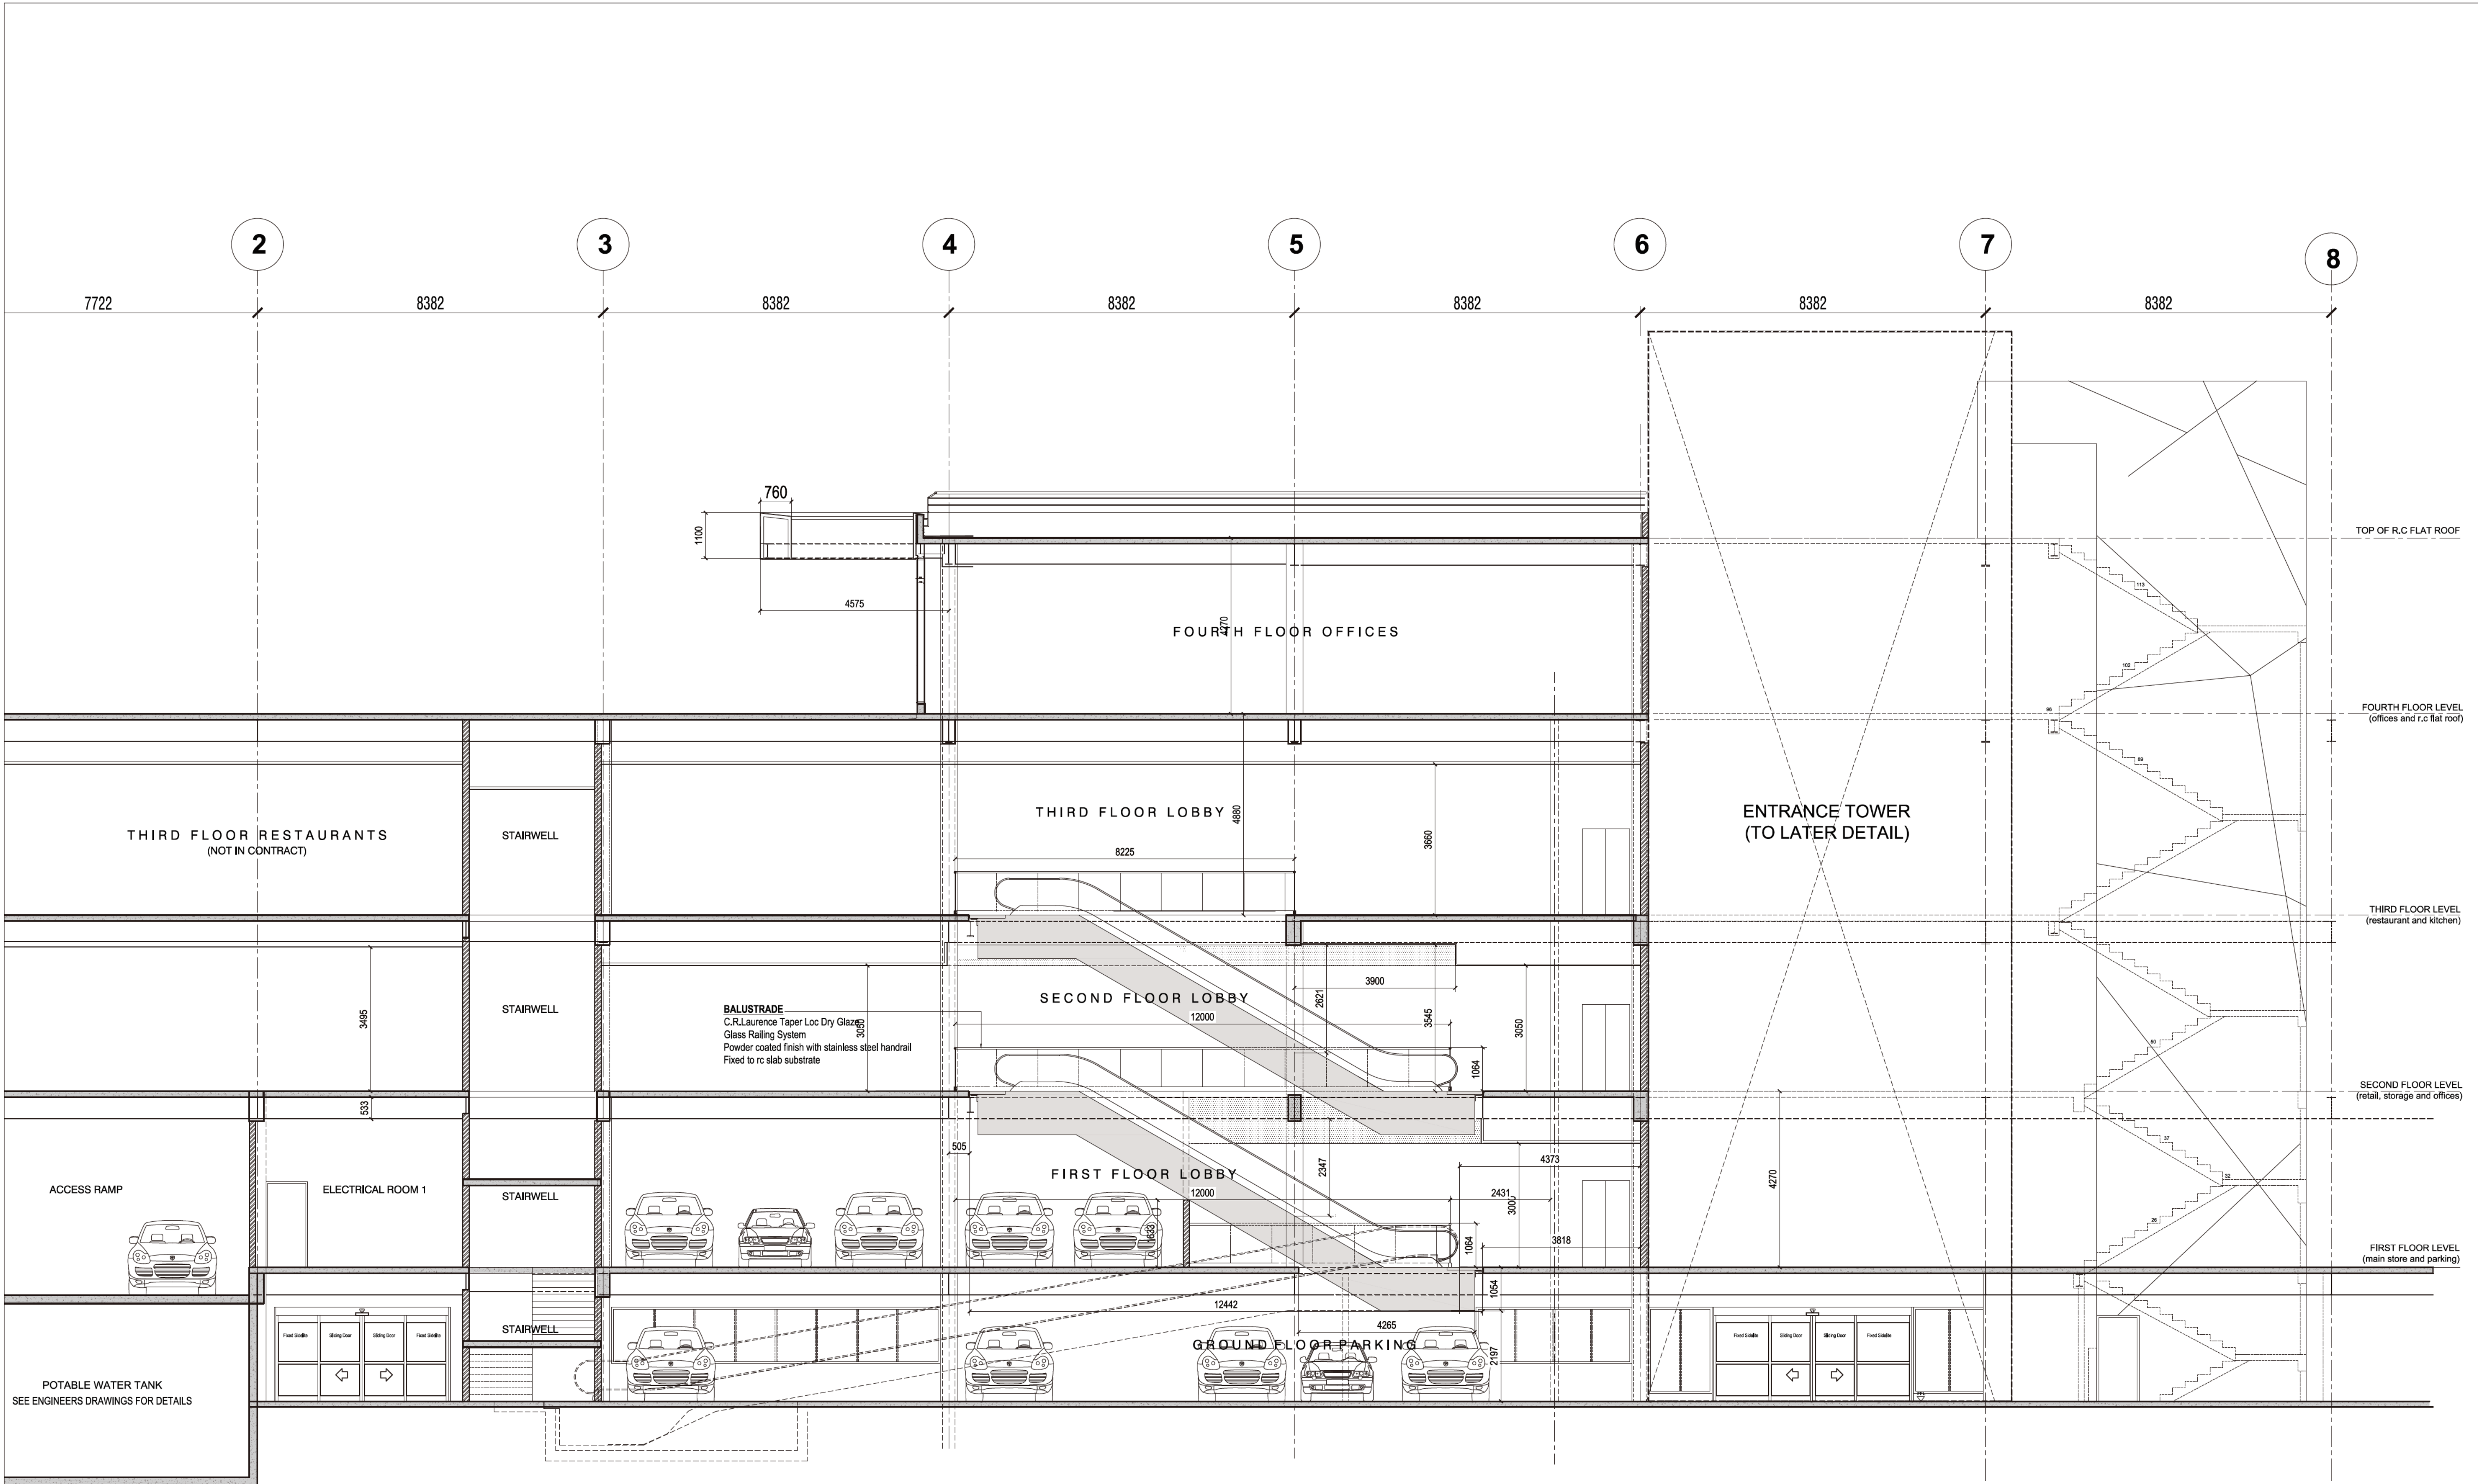

Disclaimer.

The user acknowledges that the Architect's Documents are instruments of professional service, and are protected by Common Copyright. This document is the property of the Architect and shall not be modified, amended or altered in any way. It is issued for information purposes only. The User agrees to hold harmless, indemnify and defend the Architect against any and all damages, claims and losses, including defense costs, arising out of any use, reuse or copying of this document.

Notes.


All dimensions, levels, layouts and field conditions shall be verified at the site by the contractor before proceeding with the work.

FOR TENDER
23-06-2023

Revisions.

Rev.	Notes.

SECTION A-A THRU LOBBIES
SCALE : 1:75

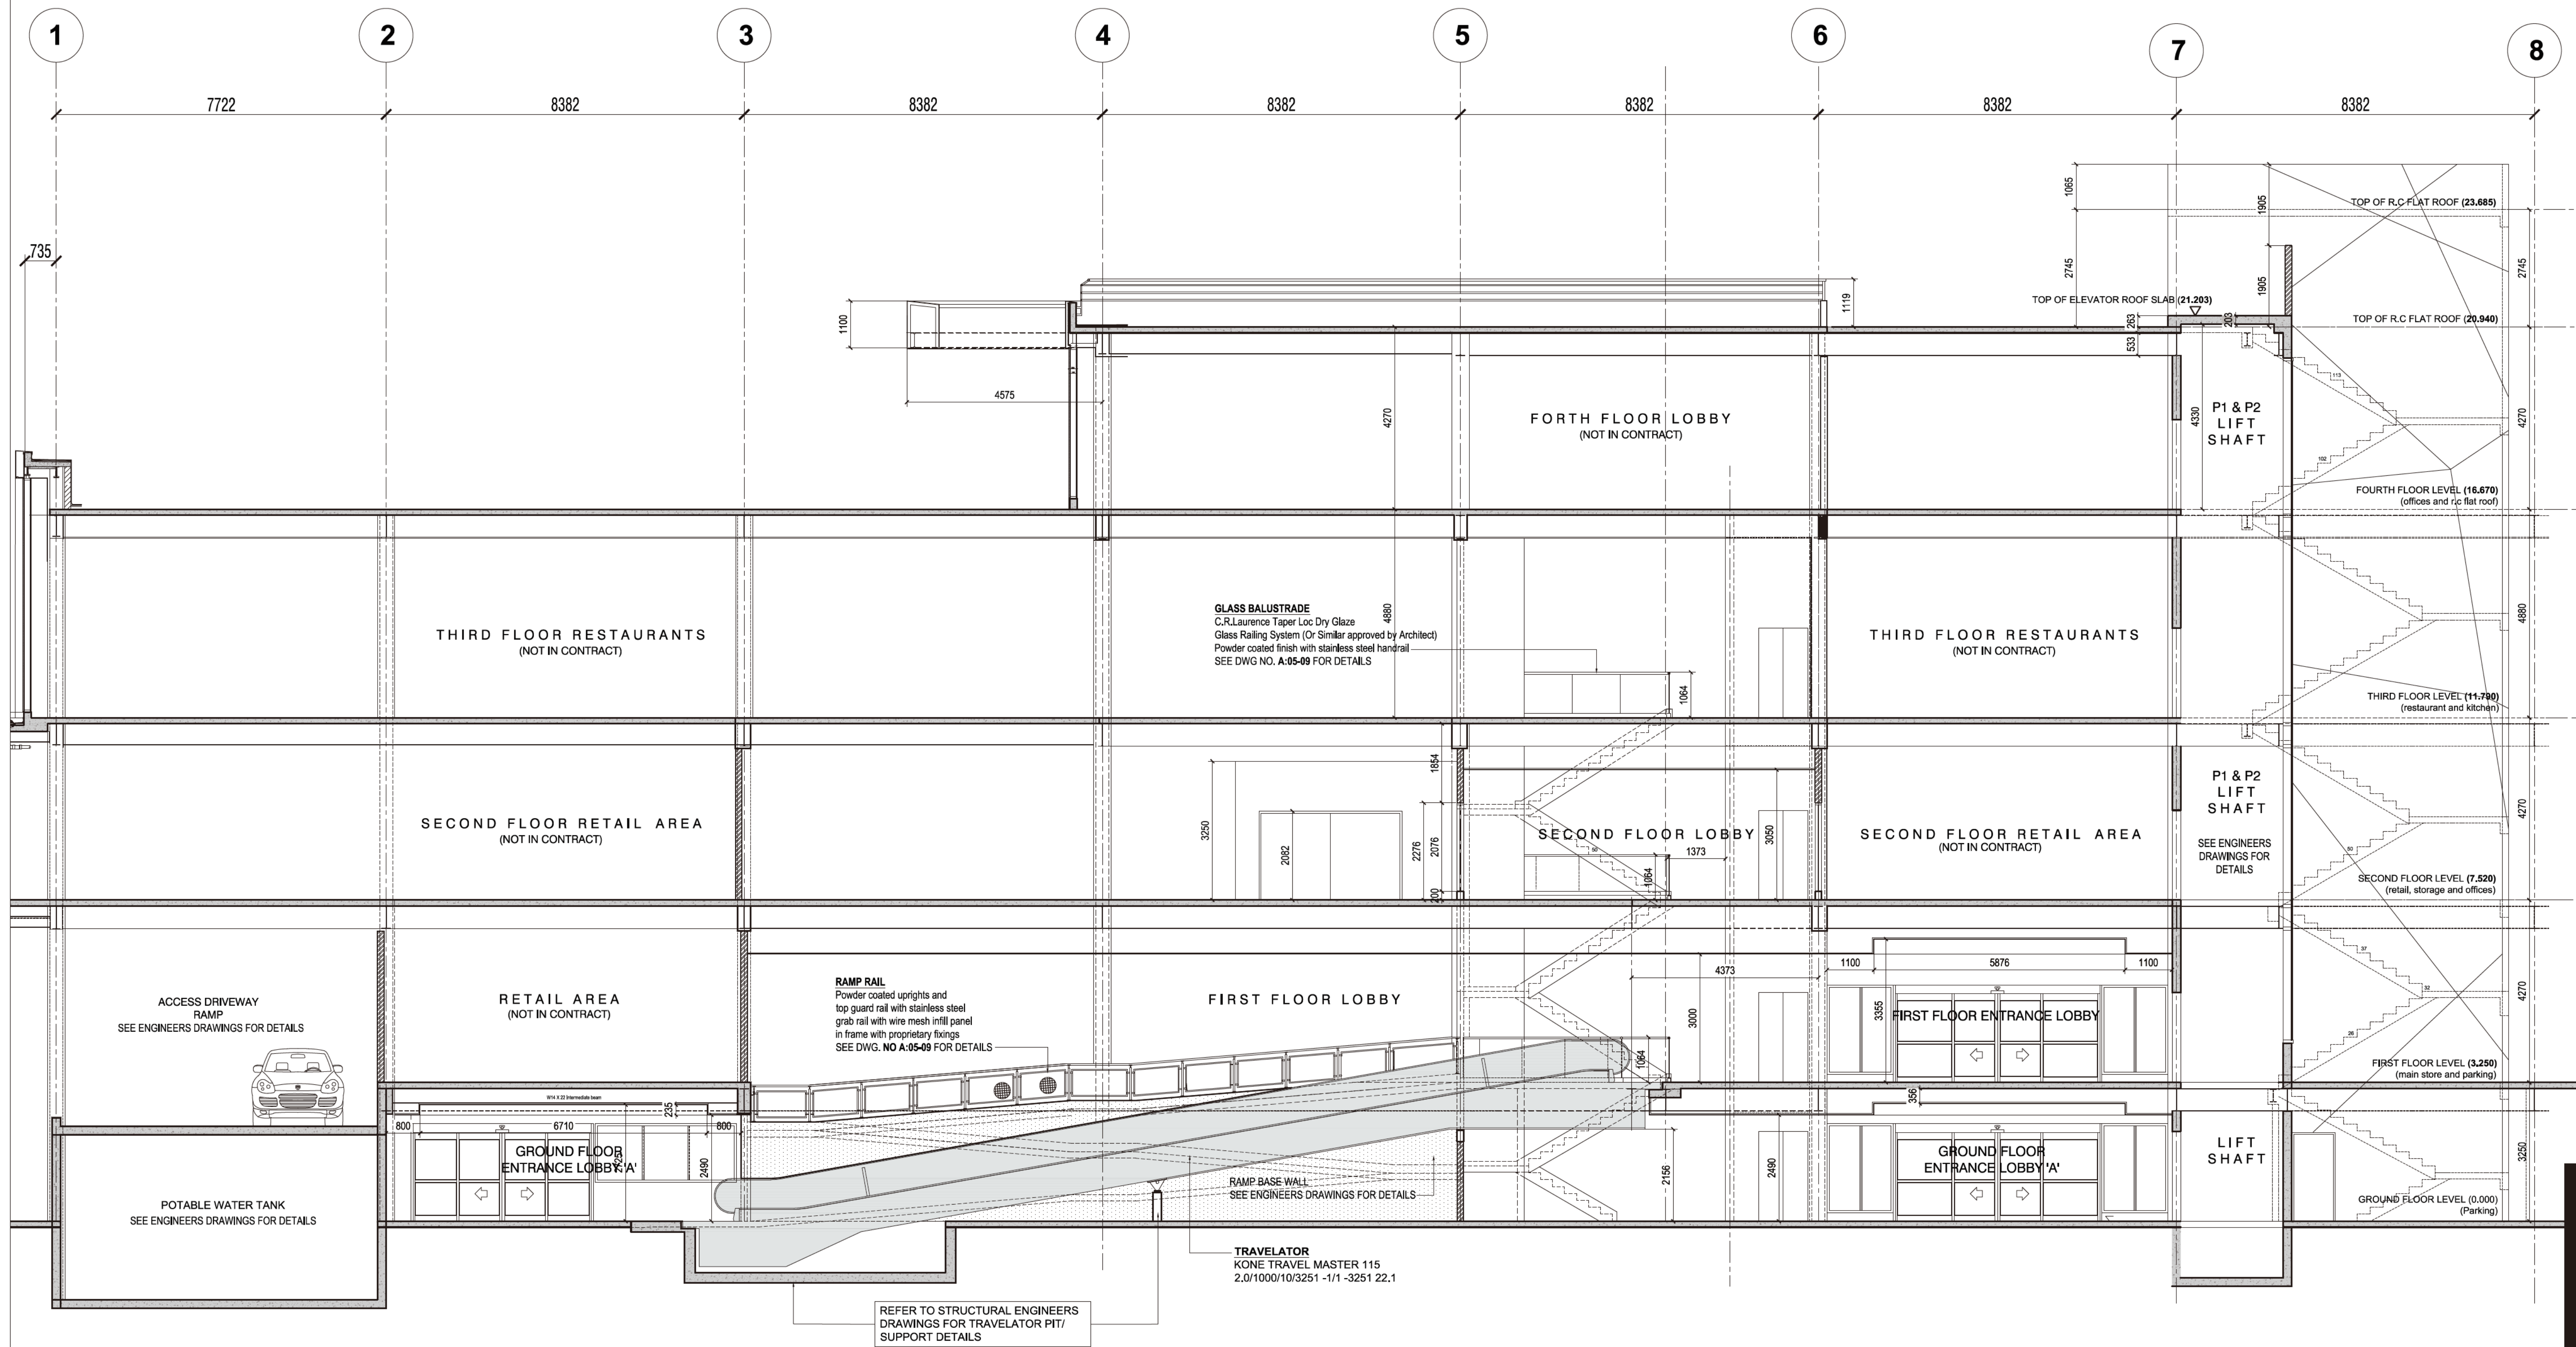

Disclaimer.
The user acknowledges that the Architect's Documents are instruments of professional service, and are protected by Common Copyright. This document is the property of the Architect and shall not be modified, amended or altered in any way. It is issued for information purposes only. The User agrees to hold harmless, indemnify and defend the Architect against any and all damages, claims and losses, including defense costs, arising out of any use, reuse or copying of this document.

Notes.
All dimensions, levels, layouts and field conditions shall be verified at the site by the contractor before proceeding with the work.

FOR TENDER
23-06-2023

Revisions.
Rev. Notes.

SECTION B-B THRU LOBBIES
SCALE : 1:75

The user acknowledges that the Architect's Documents are instruments of professional service, and are protected by Common Copyright. This document is the property of the Architect and shall not be modified, amended or altered in any way. It is issued for information purposes only. The User agrees to hold harmless, indemnify and defend the Architect against any and all damages, claims and losses, including defense costs, arising out of any use, reuse or copying of this document.

All dimensions, levels, layouts and field conditions shall be verified at the site by the contractor before proceeding with the work.

Rev.	Notes.
------	--------

SCALE : 1:75

SCALE: 1:20

SCALE: 1:10

SCALE: 1:20

SCALE: 1:10