

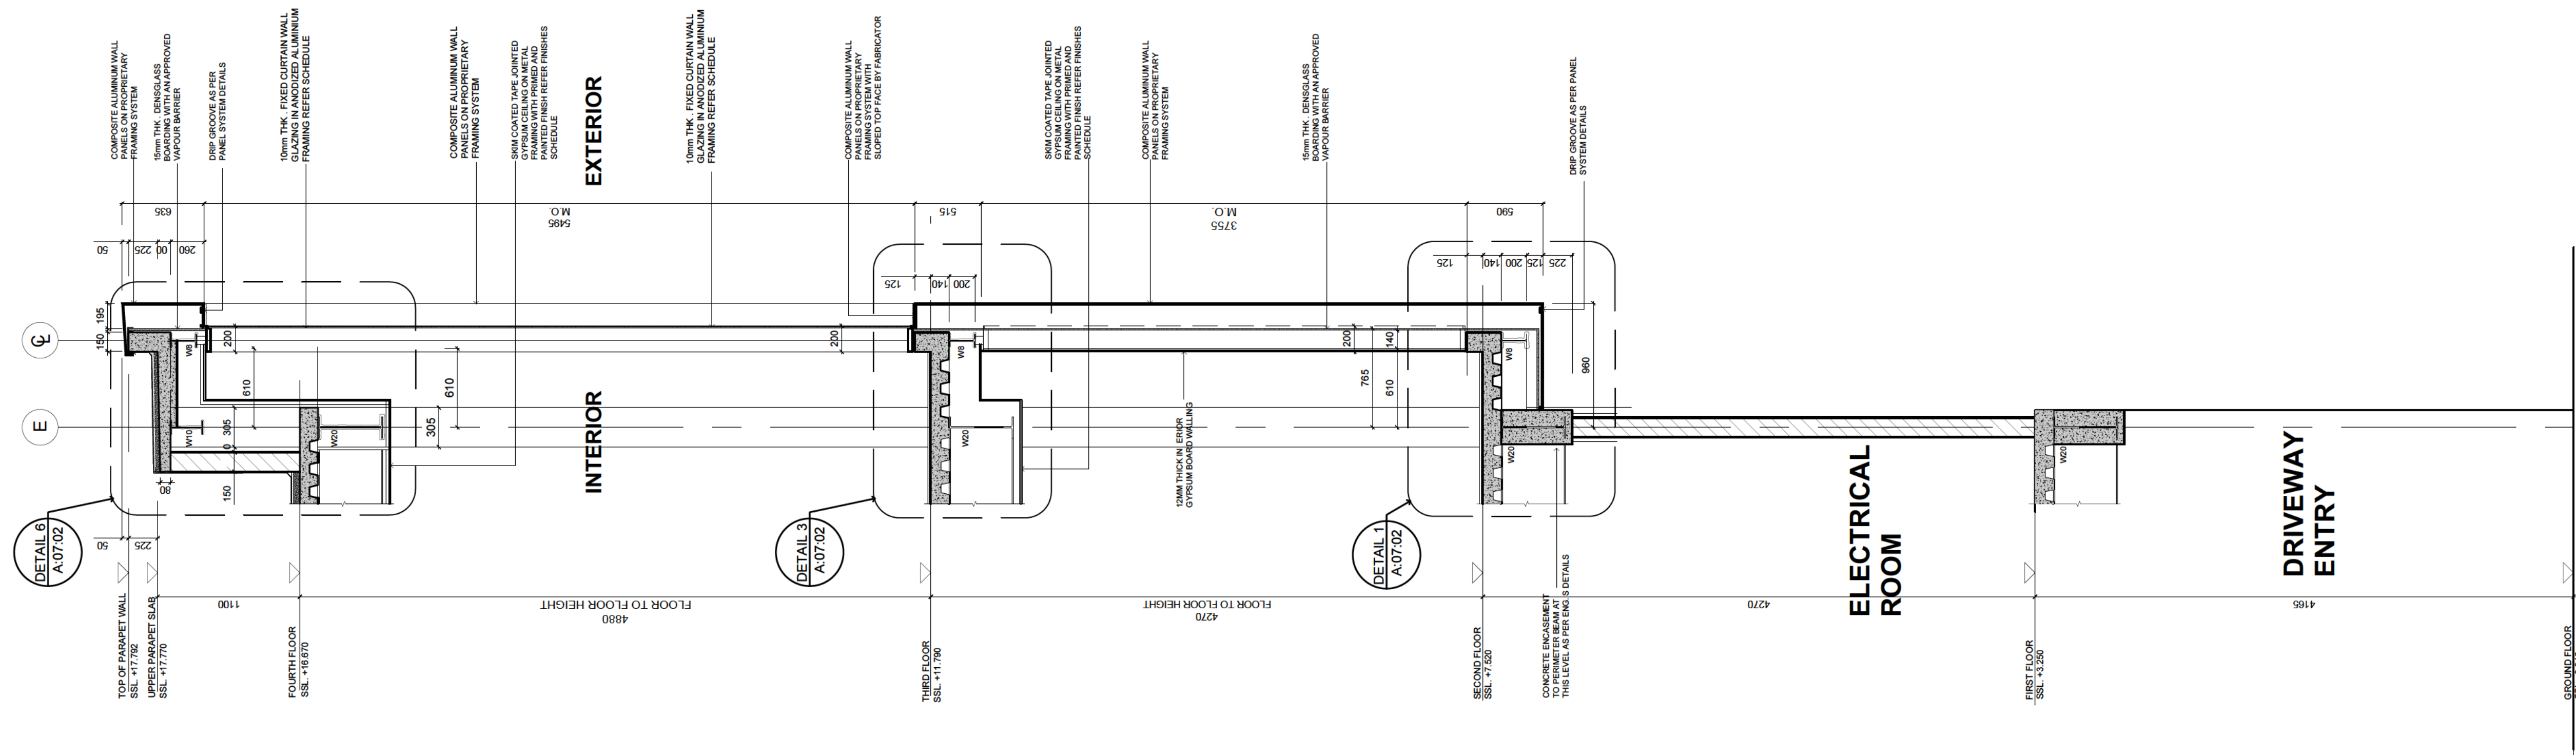
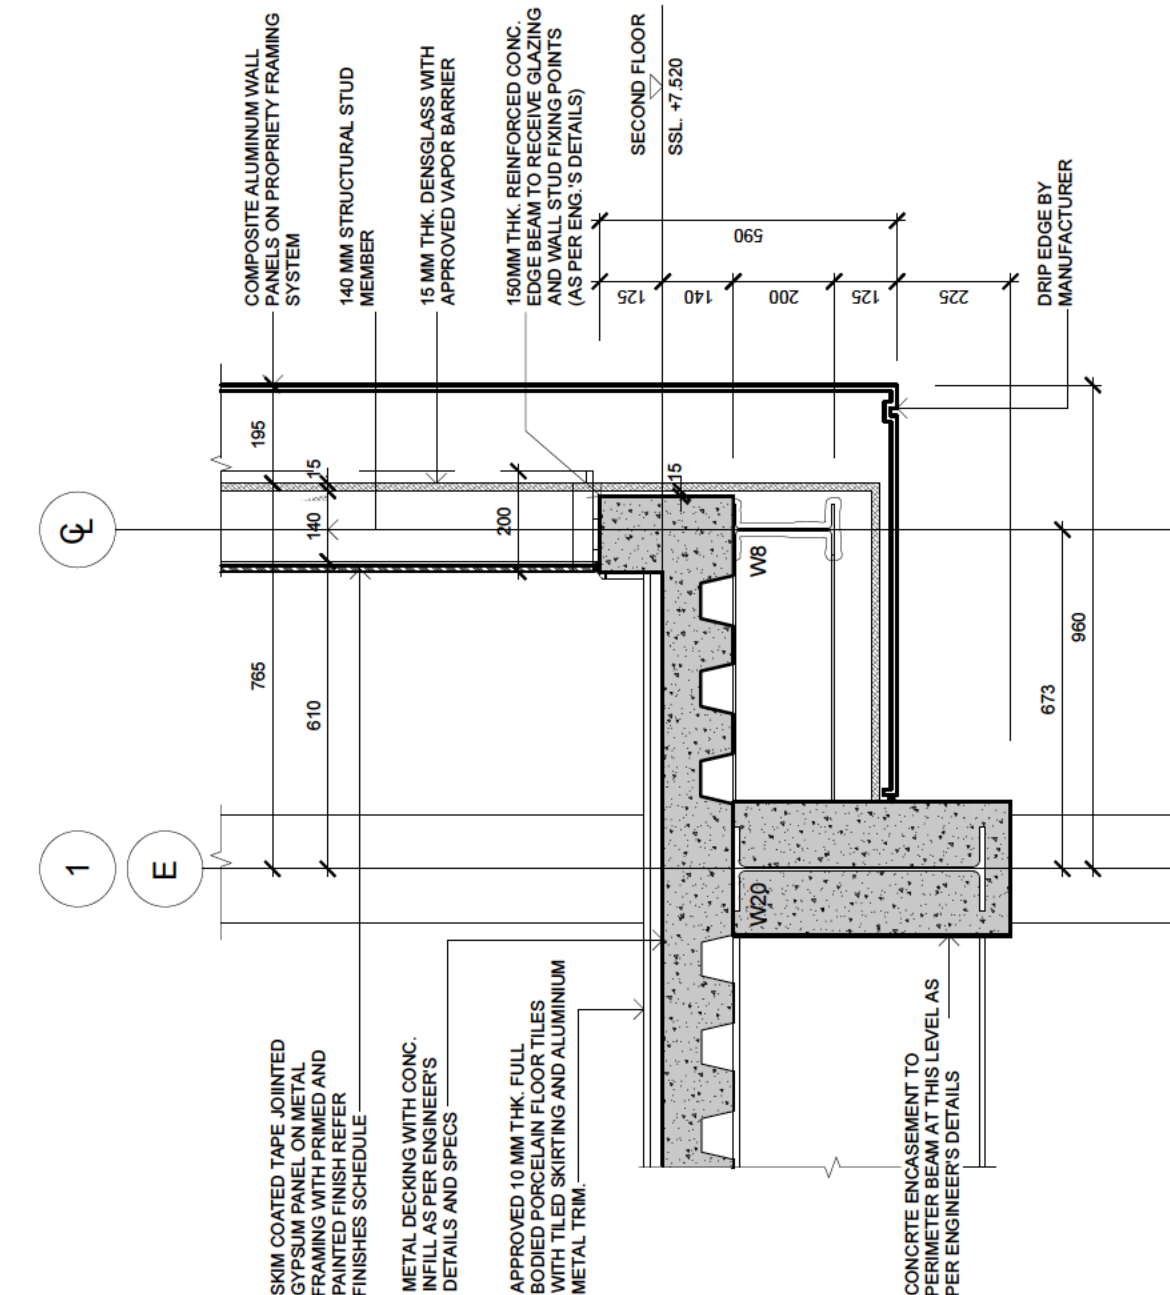


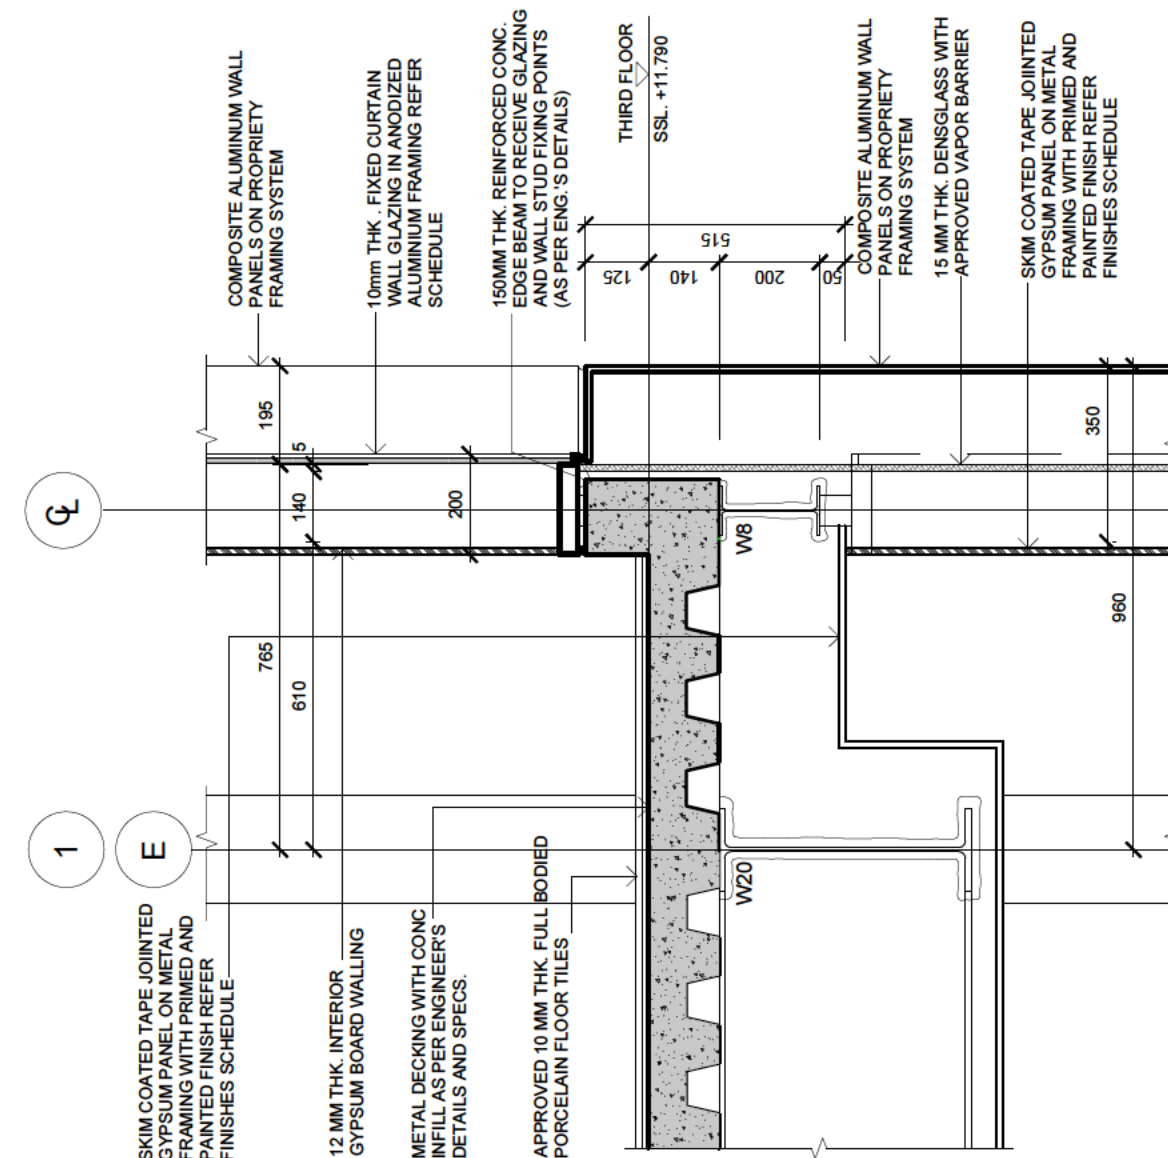

100

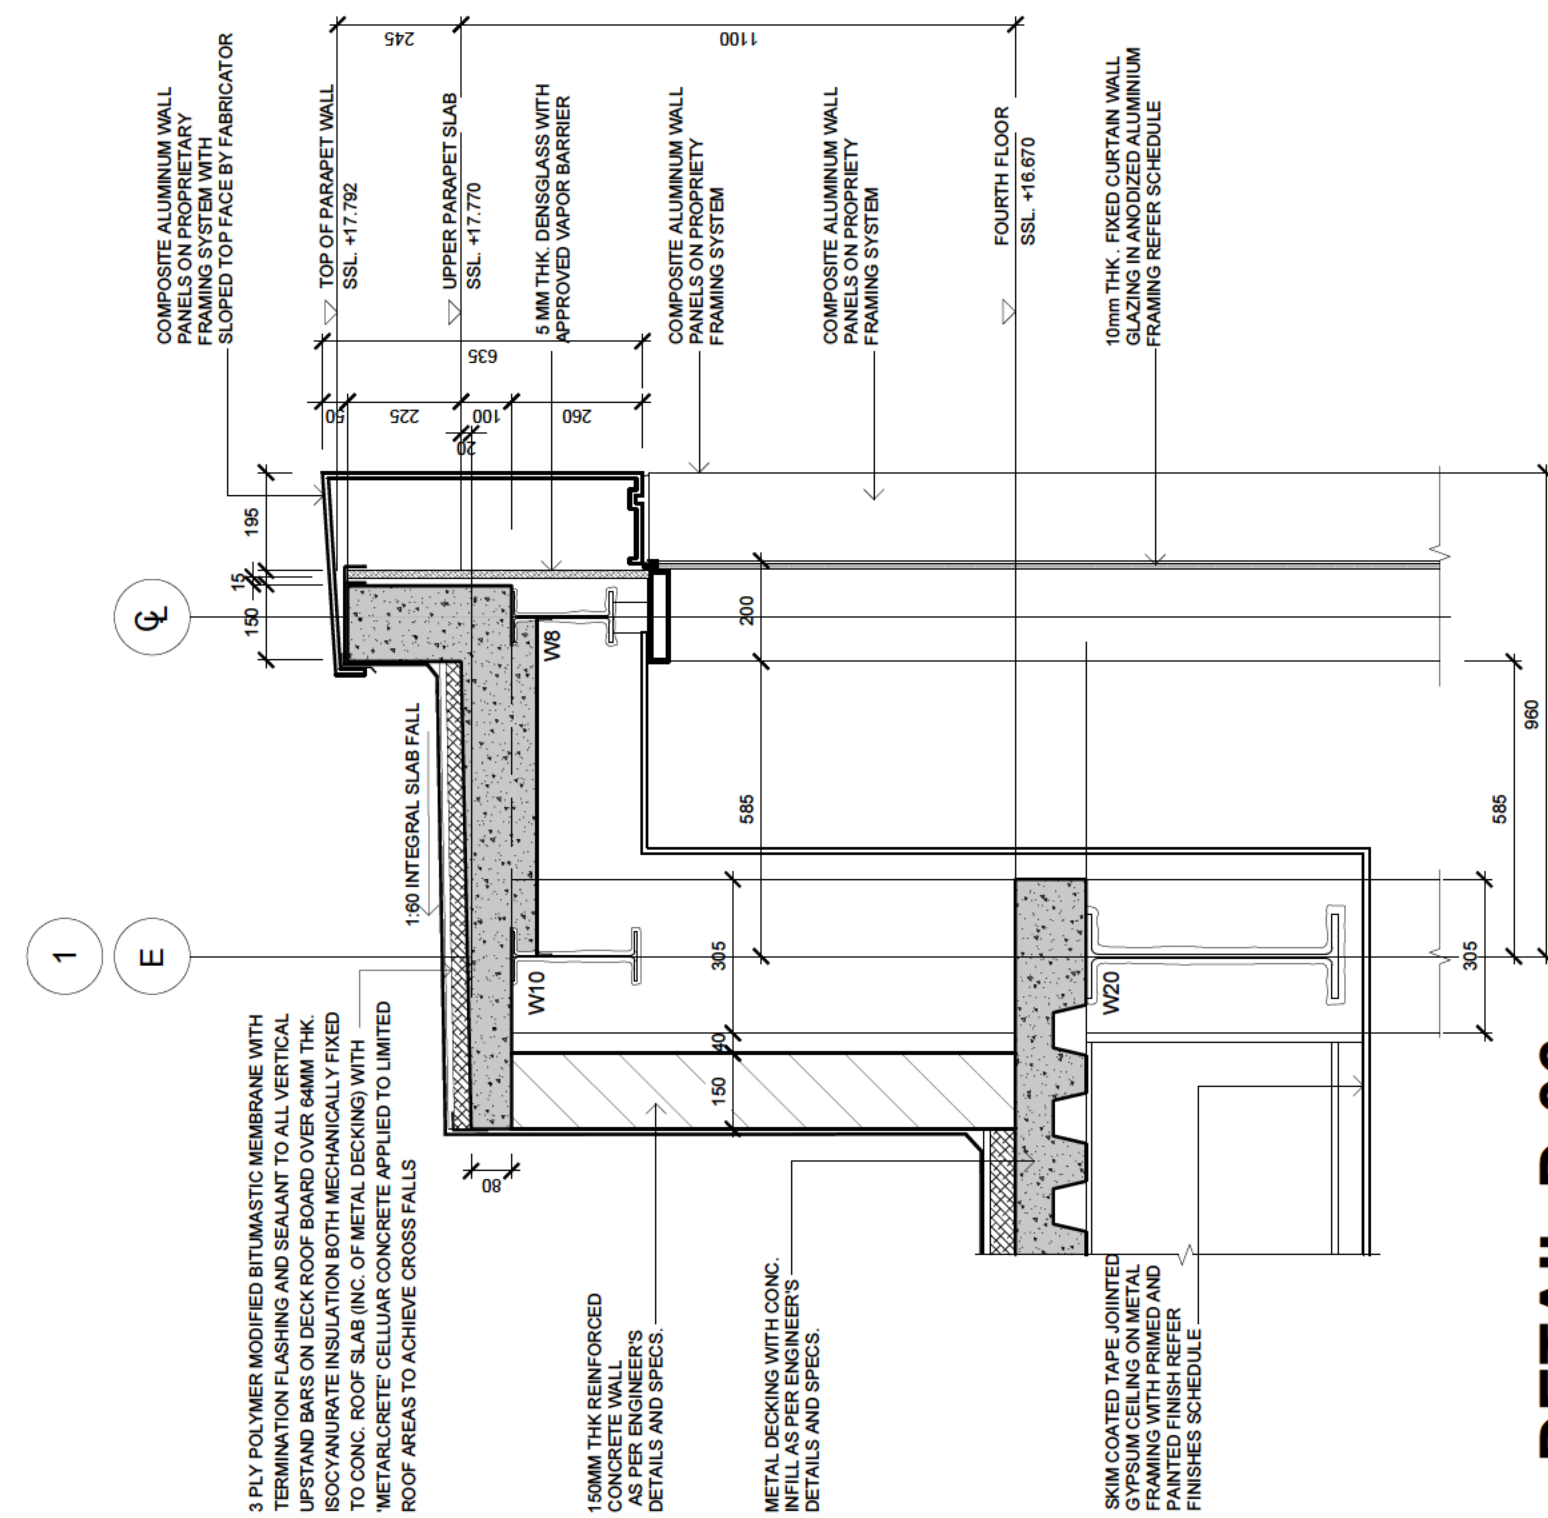

Disclaimer

The user acknowledges that the Architect's Documents are instruments of professional service, and are protected by Common Copyright. This document is the property of the Architect and shall not be modified, amended or altered in any way. It is issued for information purposes only. The User agrees to hold harmless, indemnify and defend the Architect against any and all damages, claims and losses, including defense costs, arising out of any use, reuse or copying of this document.


Notes

All dimensions, levels, layouts and field conditions shall be verified at the site by the contractor before proceeding with the work


FOR TENDER
23-06-2023

Revisions.


Rev. Notes

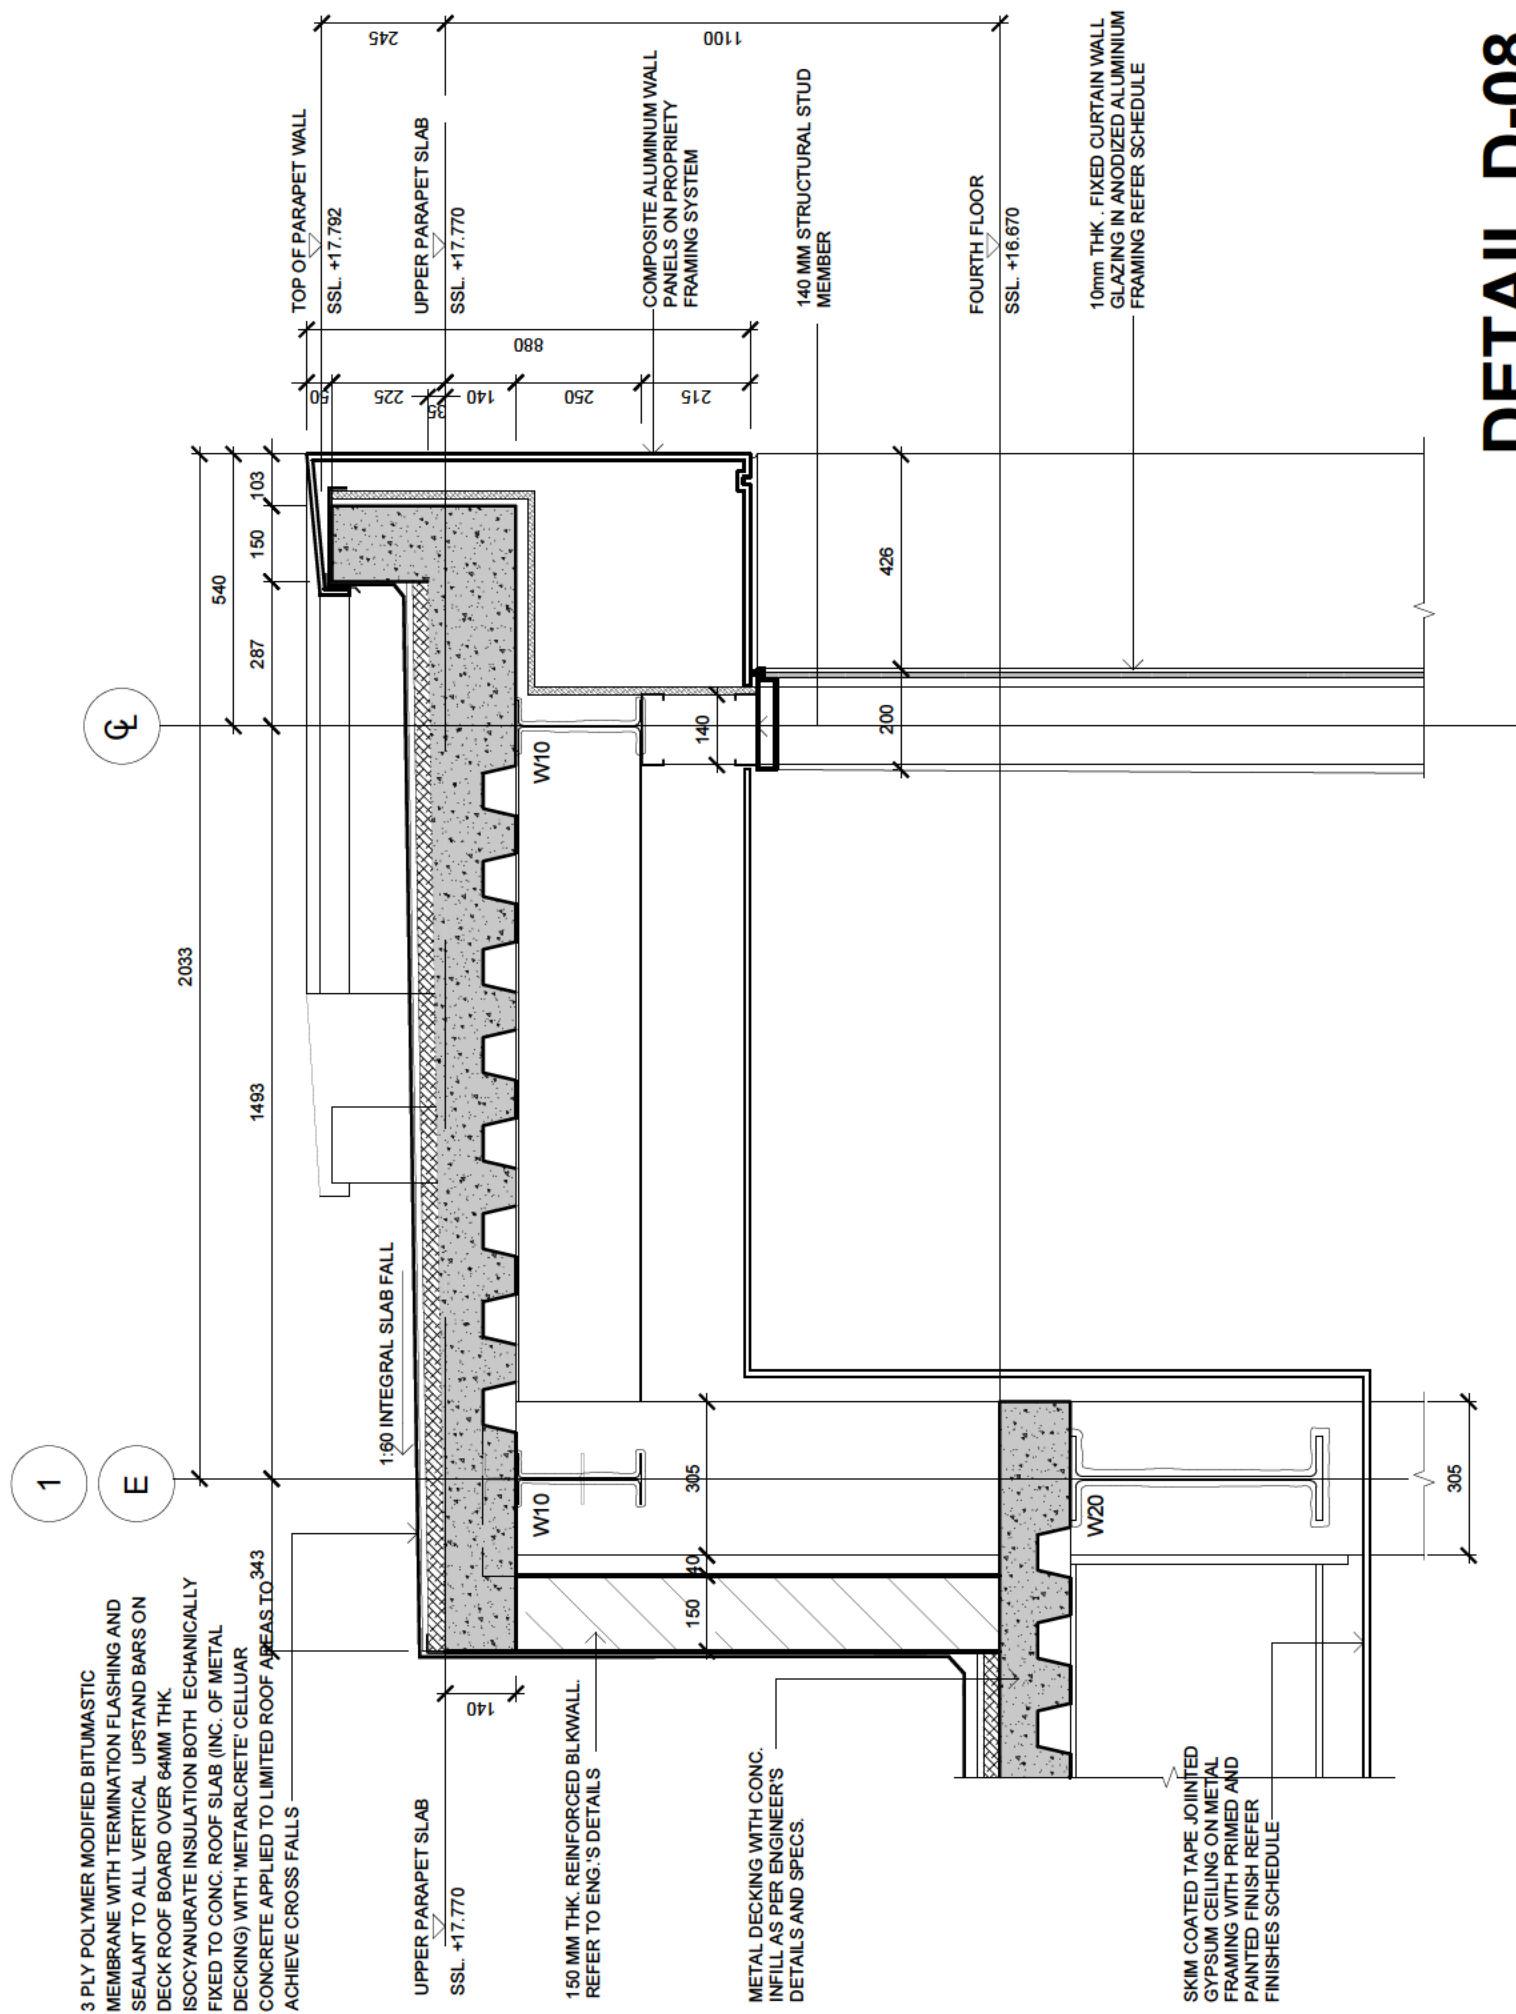

DETAIL D-08
SCALE= 1:15

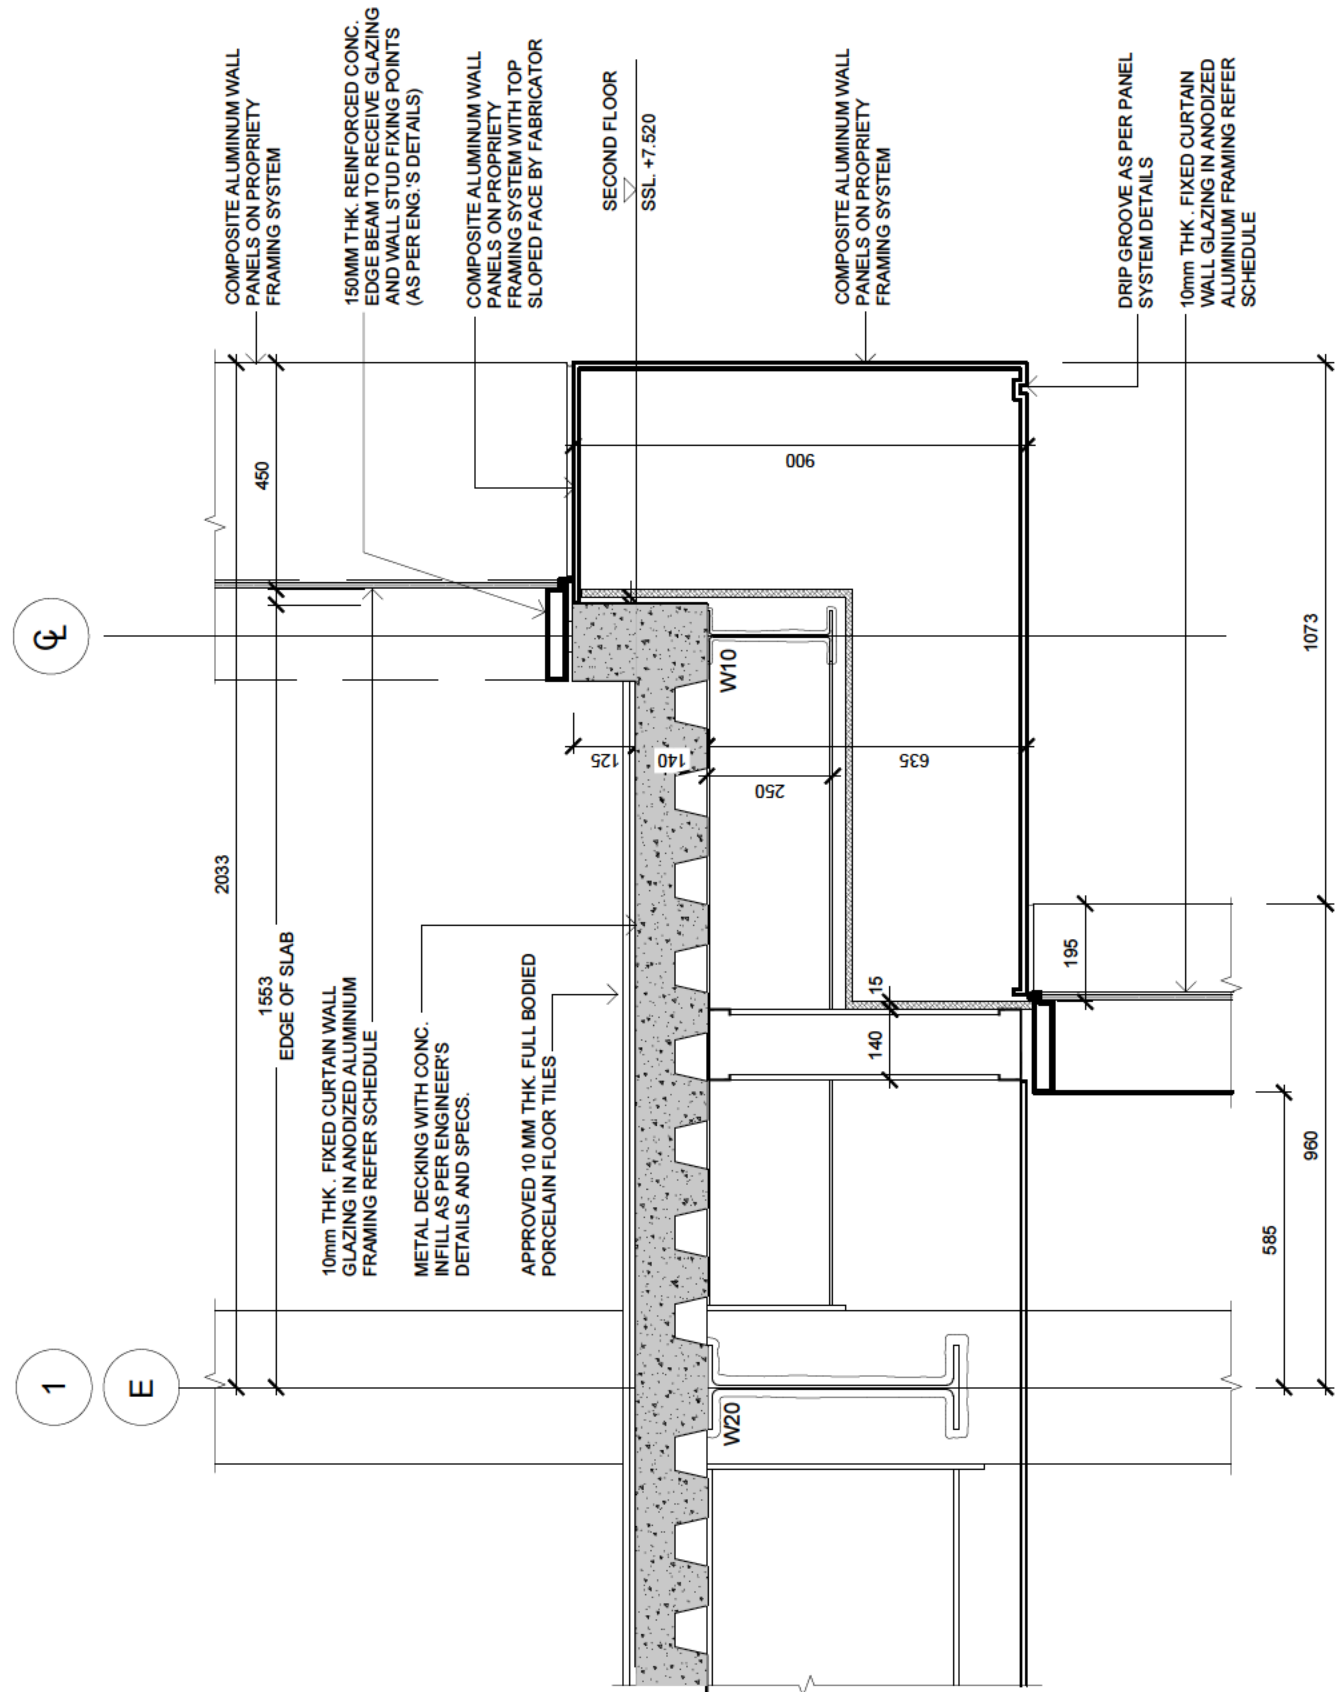


DETAIL D-05
SCALE= 1:15

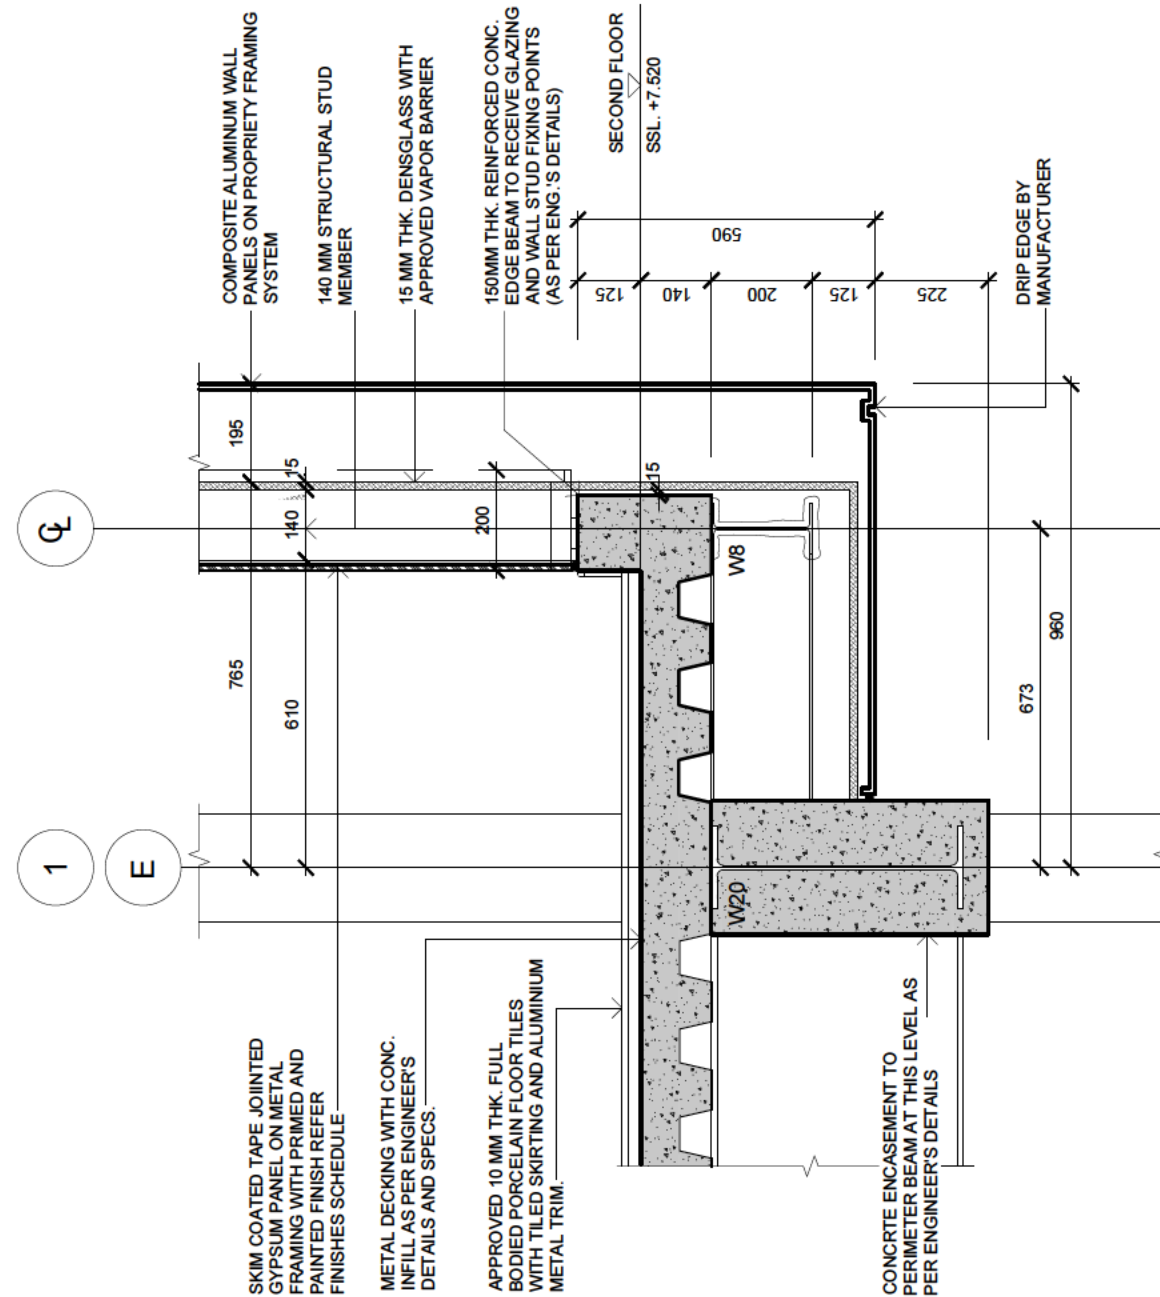

DETAIL D-01
SCALE= 1:15

FOR TENDER
23-06-2023

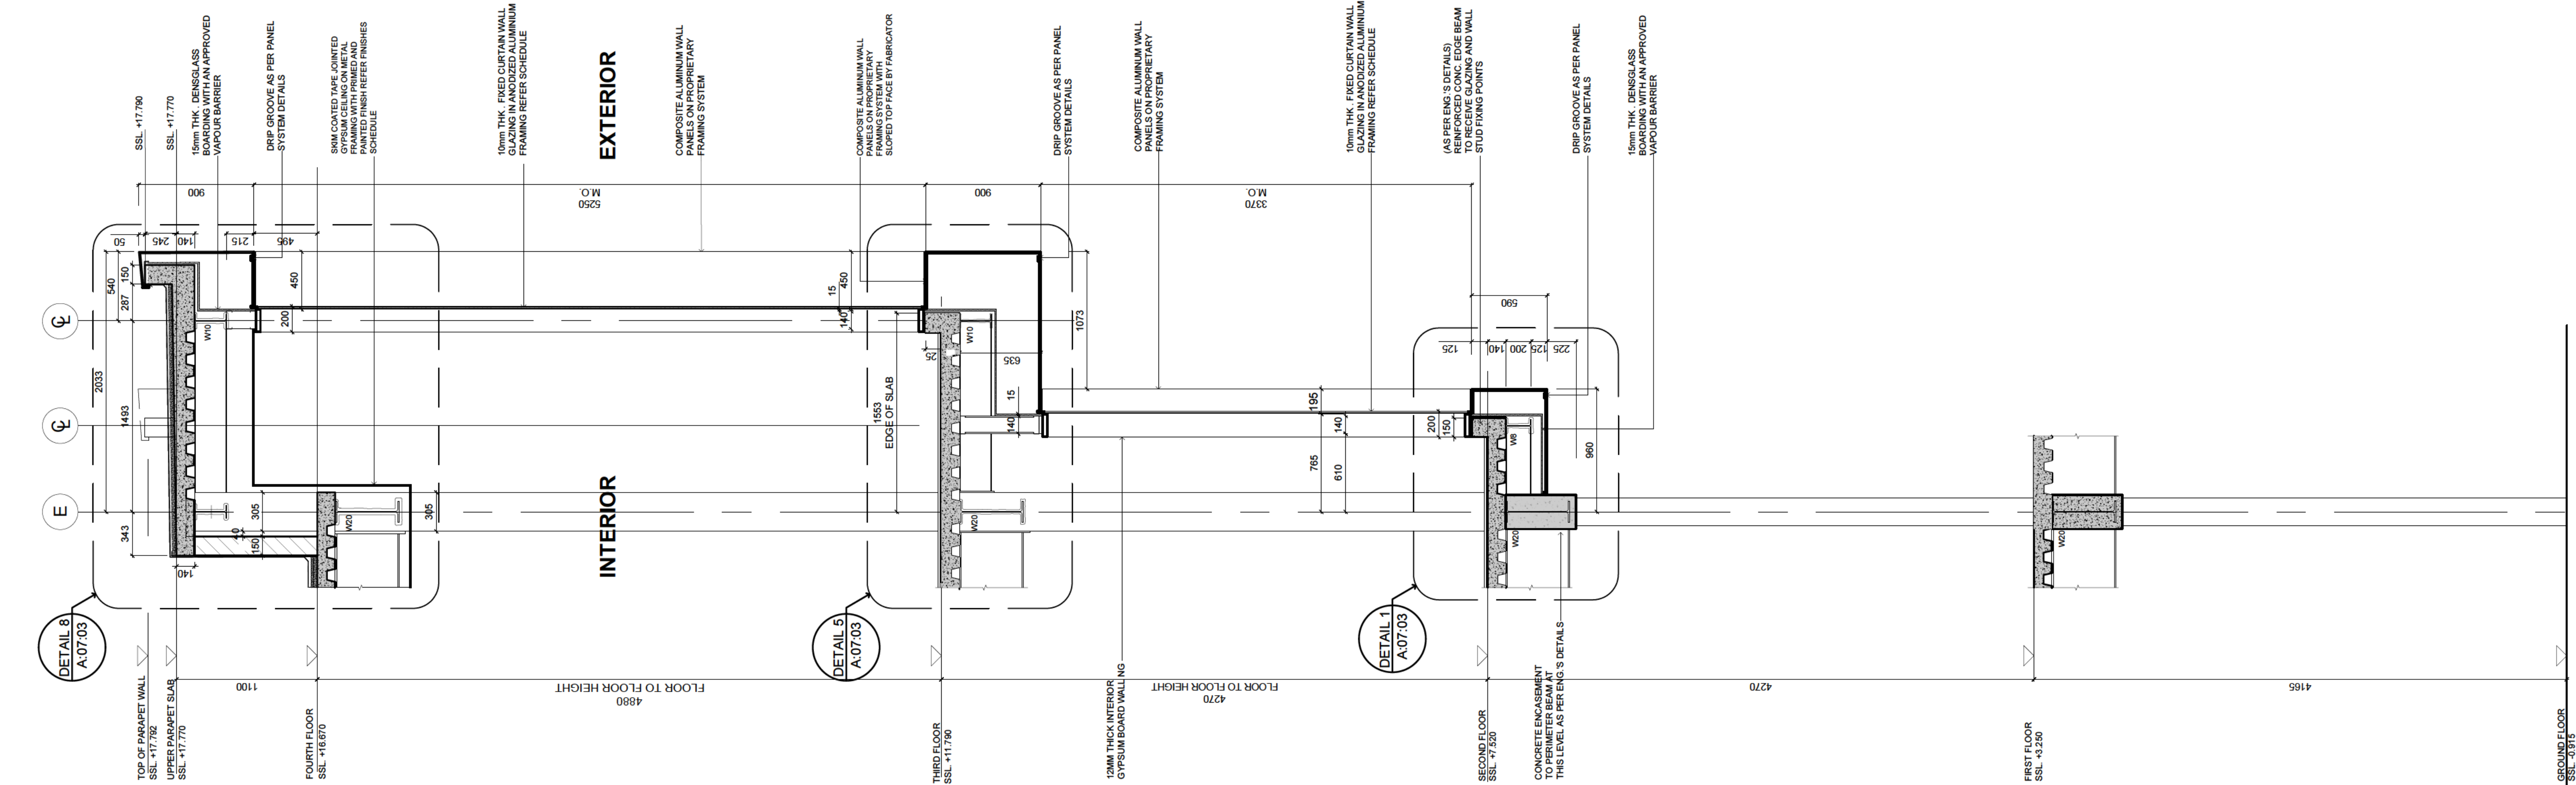

SECTION C-C
SCALE= 1:30

Disclaimer.

The user acknowledges that the Architect's Documents are instruments of professional service, and are protected by Common Copyright. This document is the property of the Architect and shall not be modified, amended or altered in any way. It is issued for information purposes only. The User agrees to hold harmless, indemnify and defend the Architect against any and all damages, claims and losses, including defense costs, arising out of any use, reuse or copying of this document.

Notes.


All dimensions, levels, layouts and field conditions shall be verified at the site by the contractor before proceeding with the work.

Revisions.


Rev. Notes.




FOR TENDER
23-06-2023

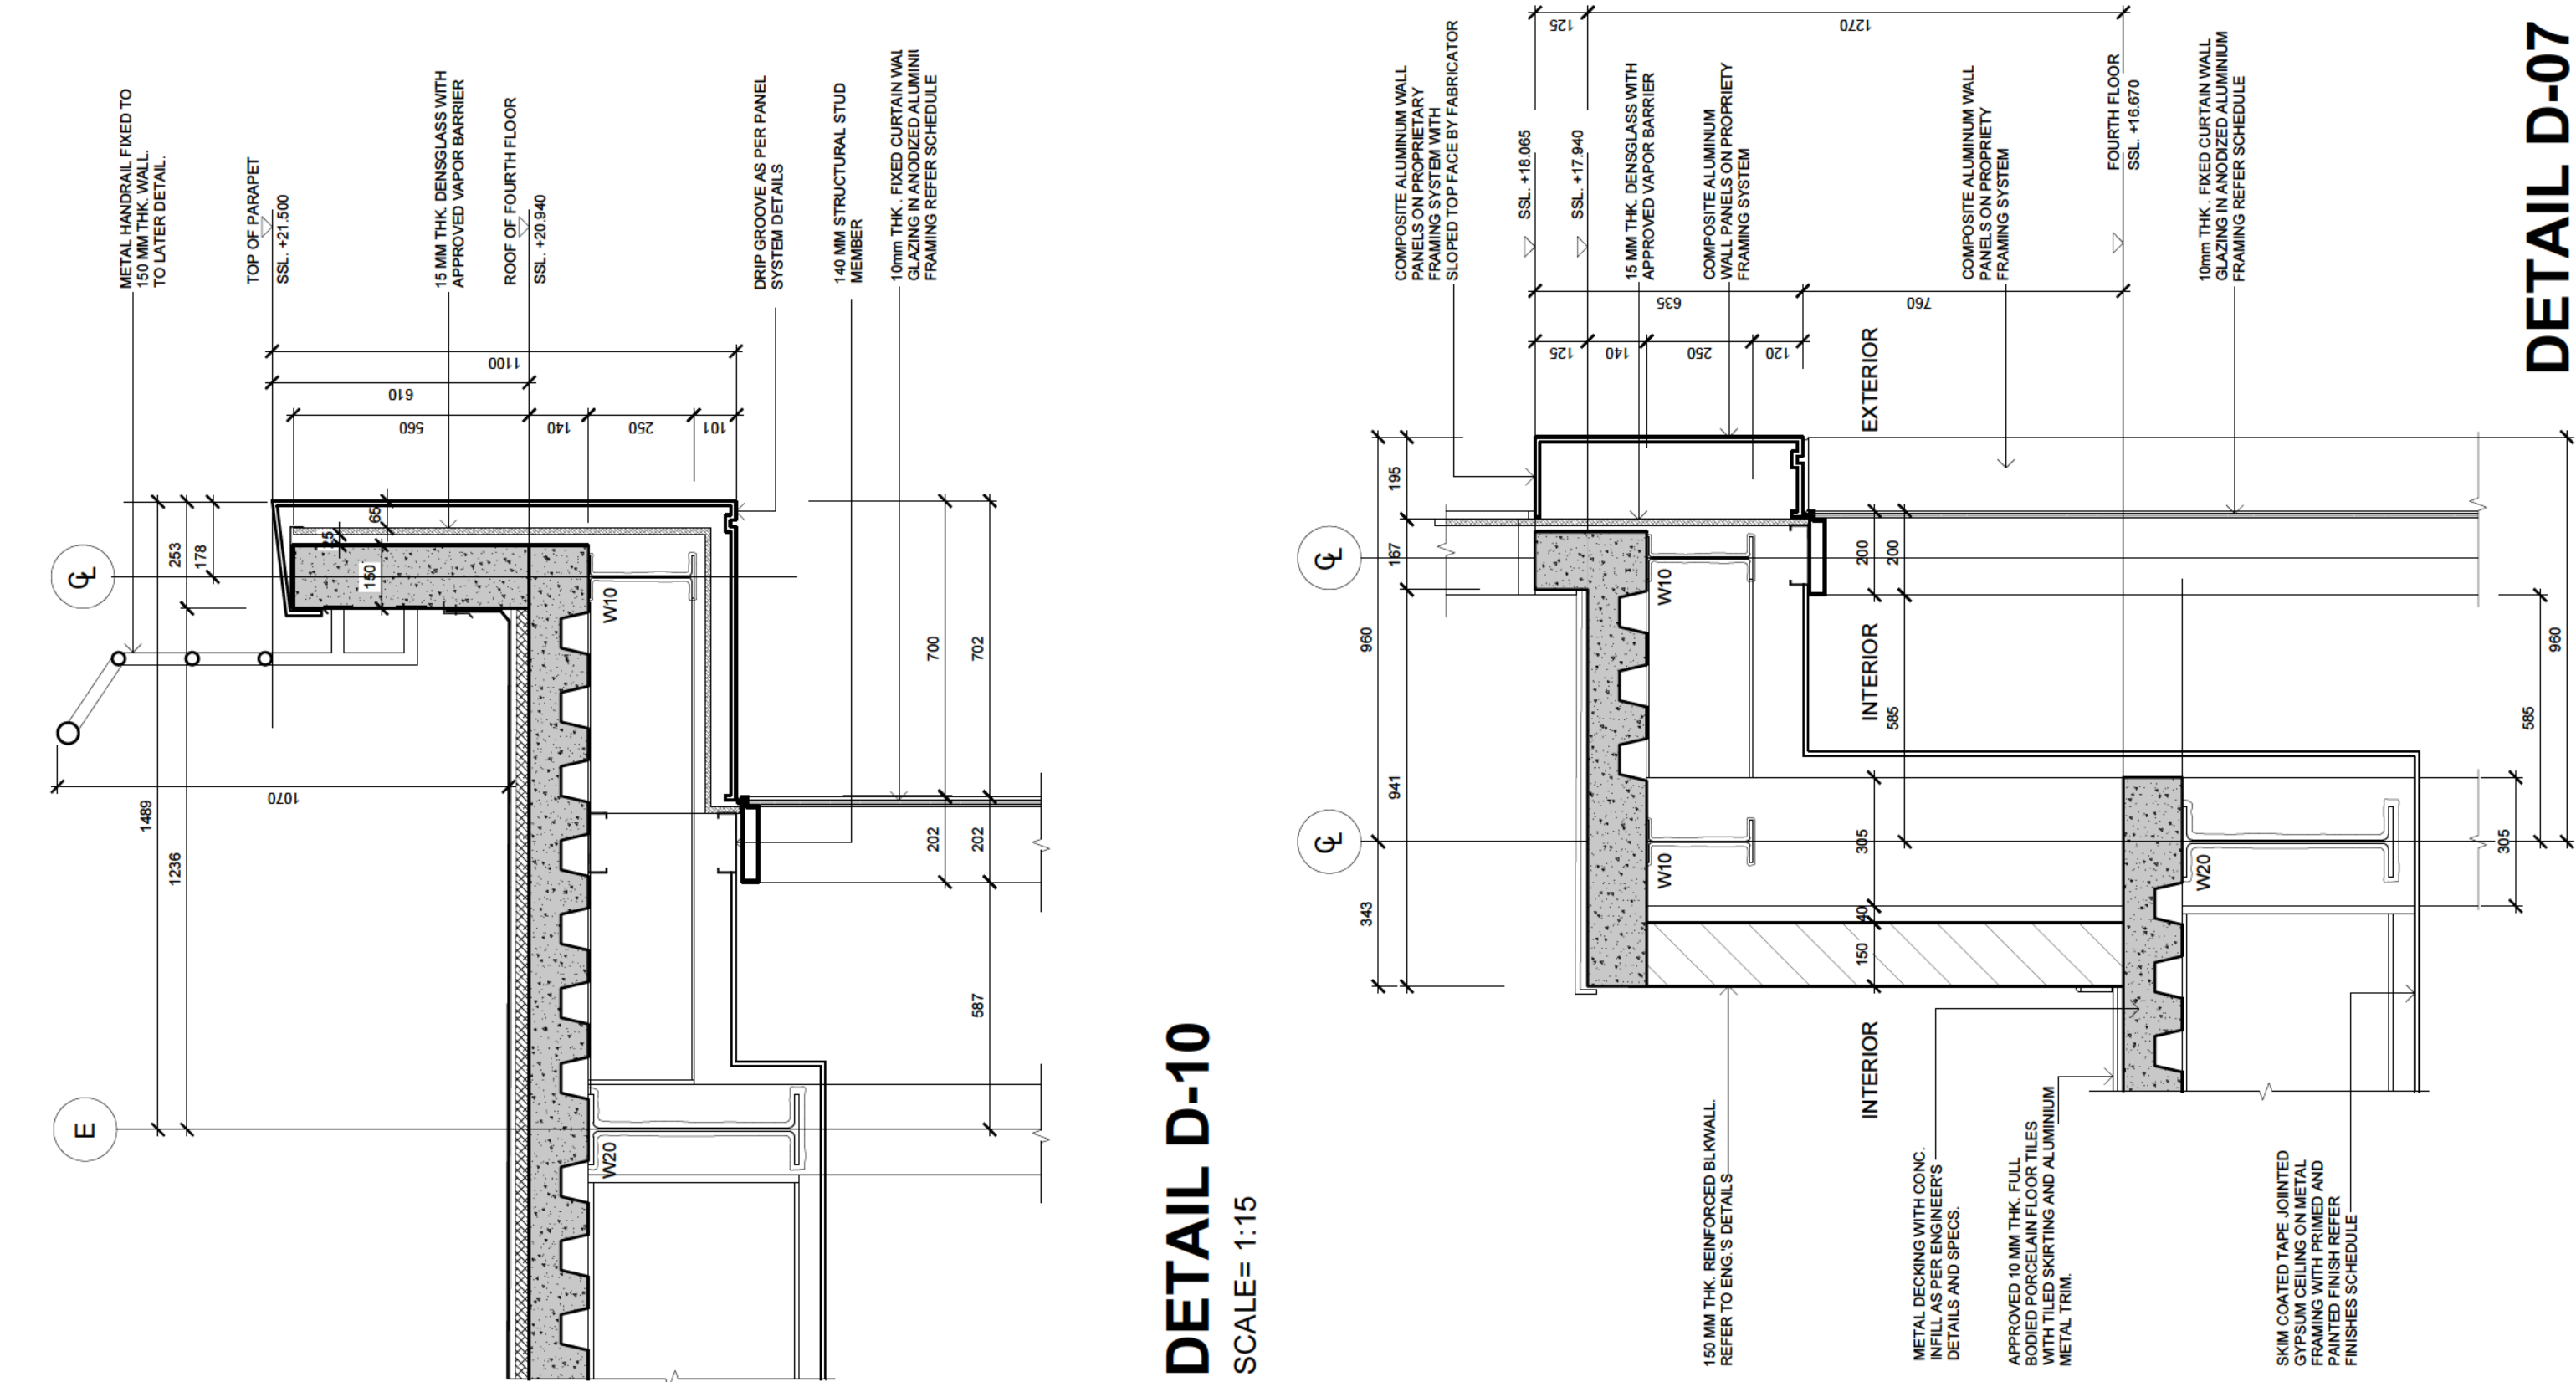

DETAIL D-10
SCALE= 1:15

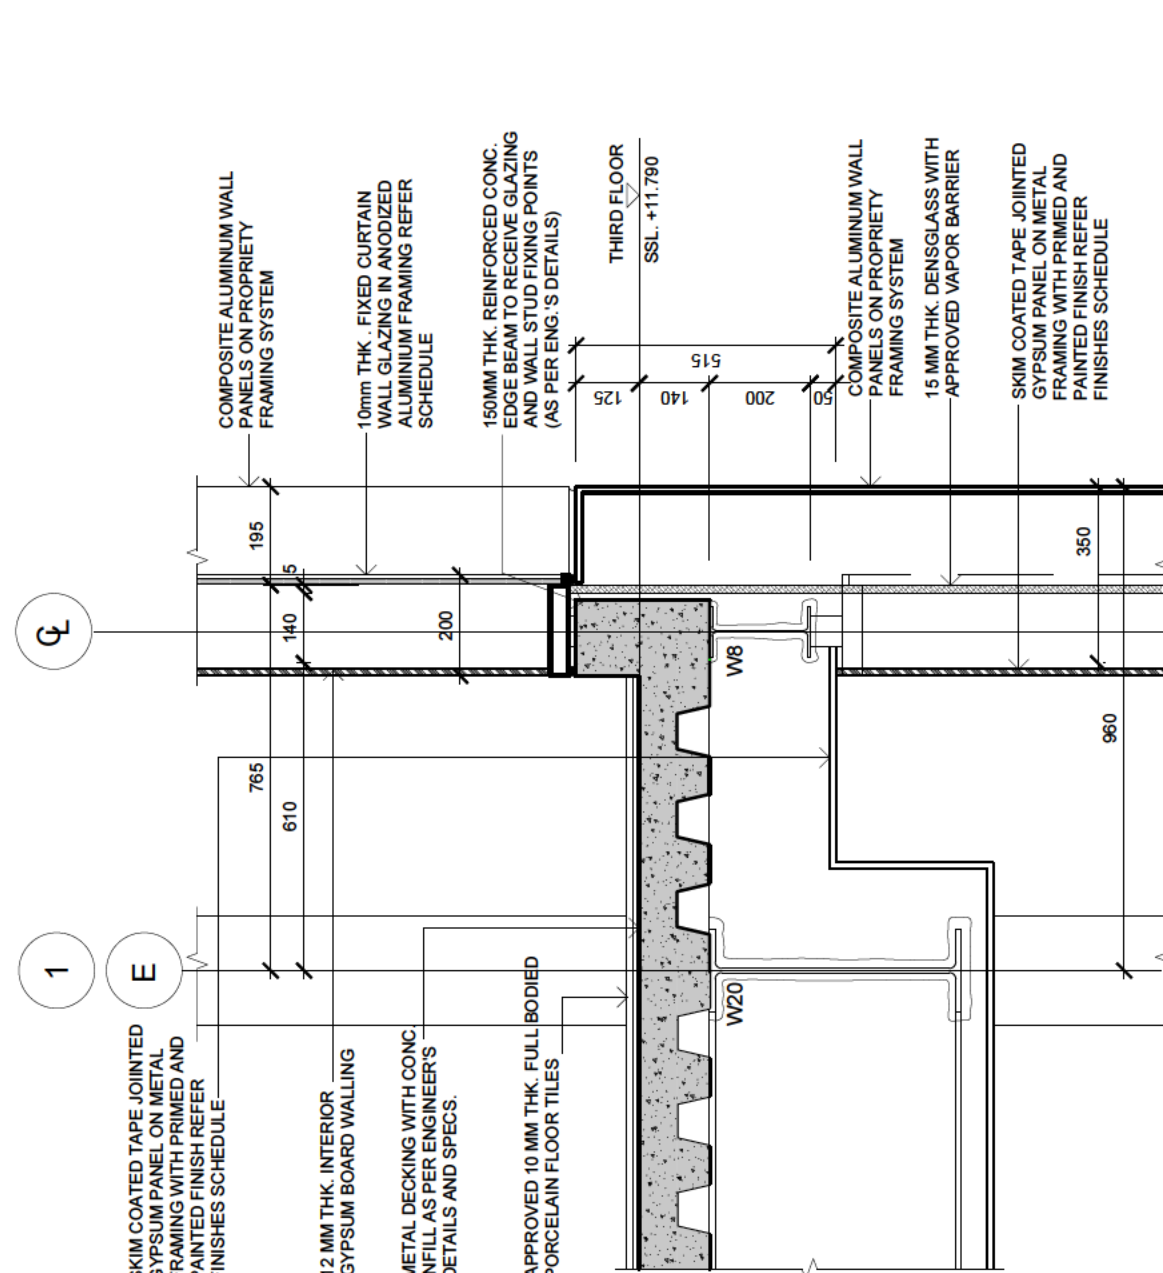

DETAIL D-03
SCALE= 1:15

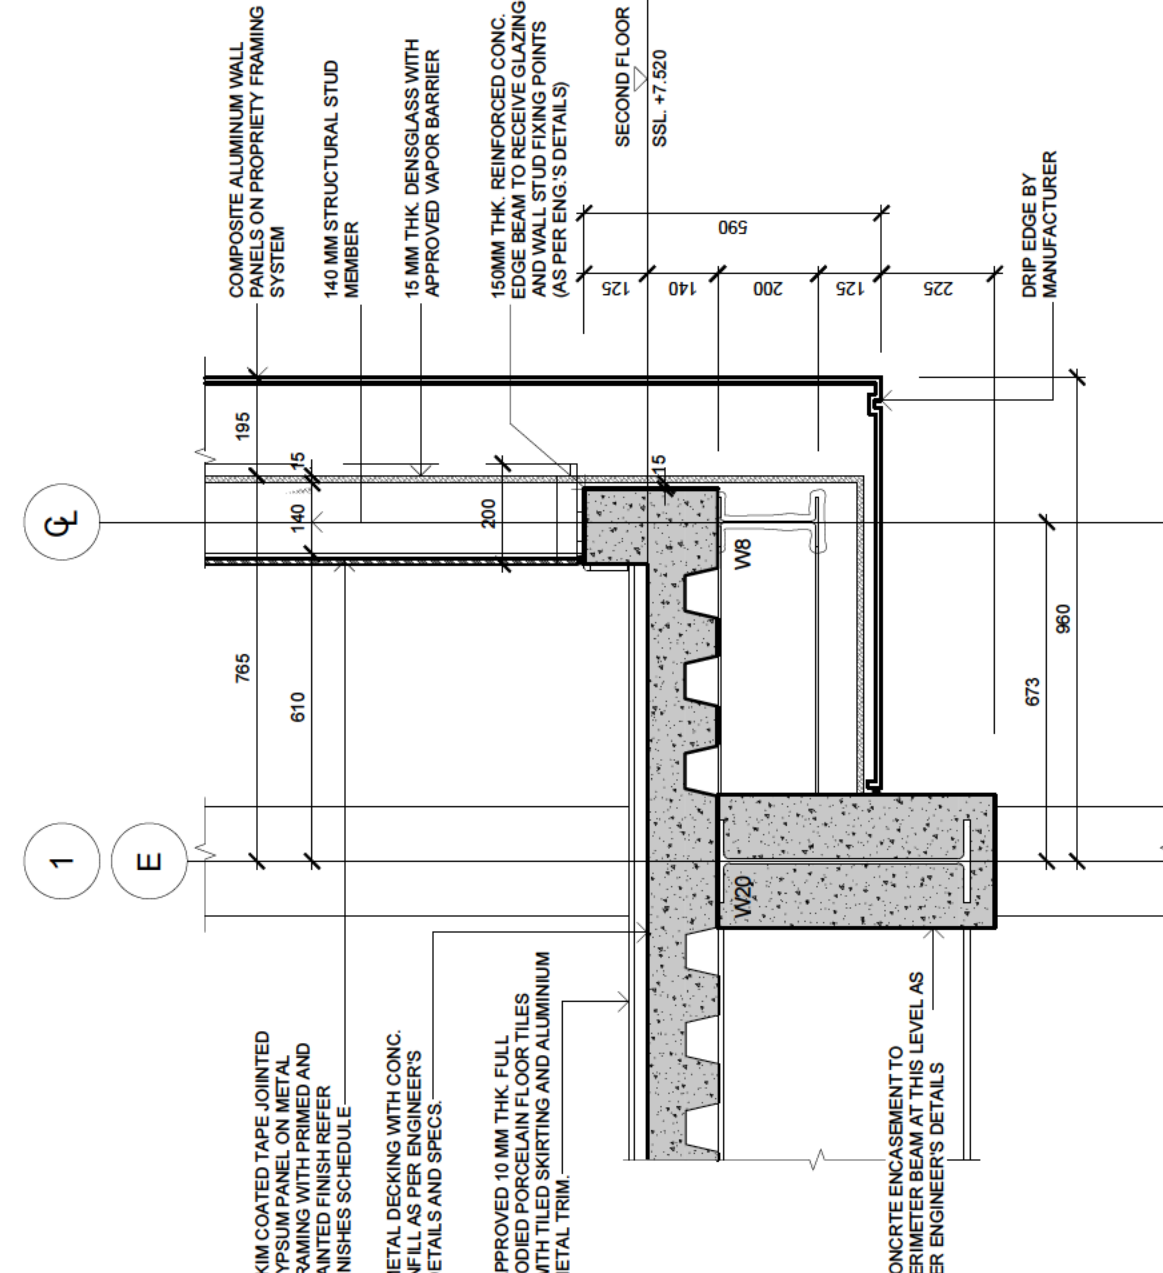

DETAIL D-01
SCALE= 1:15

SECTION E-E

SCALE= 1:30

GROUND FLOOR
SSL -0.915

SCALE = 1:15

FOR TENDER
23-06-2023

Revisions.


Rev. Notes

Copyright This document is the property of the Architect and shall not be modified, amended or altered in any way. It is issued for information purposes only. The User agrees to hold harmless, indemnify and defend the Architect against any and all damages, claims and losses, including defense costs, arising out of any use, reuse or copying of this document.

Notes

All dimensions, levels, layouts and field conditions shall be verified at the site by the contractor before proceeding with the work

SCALE= 1:30

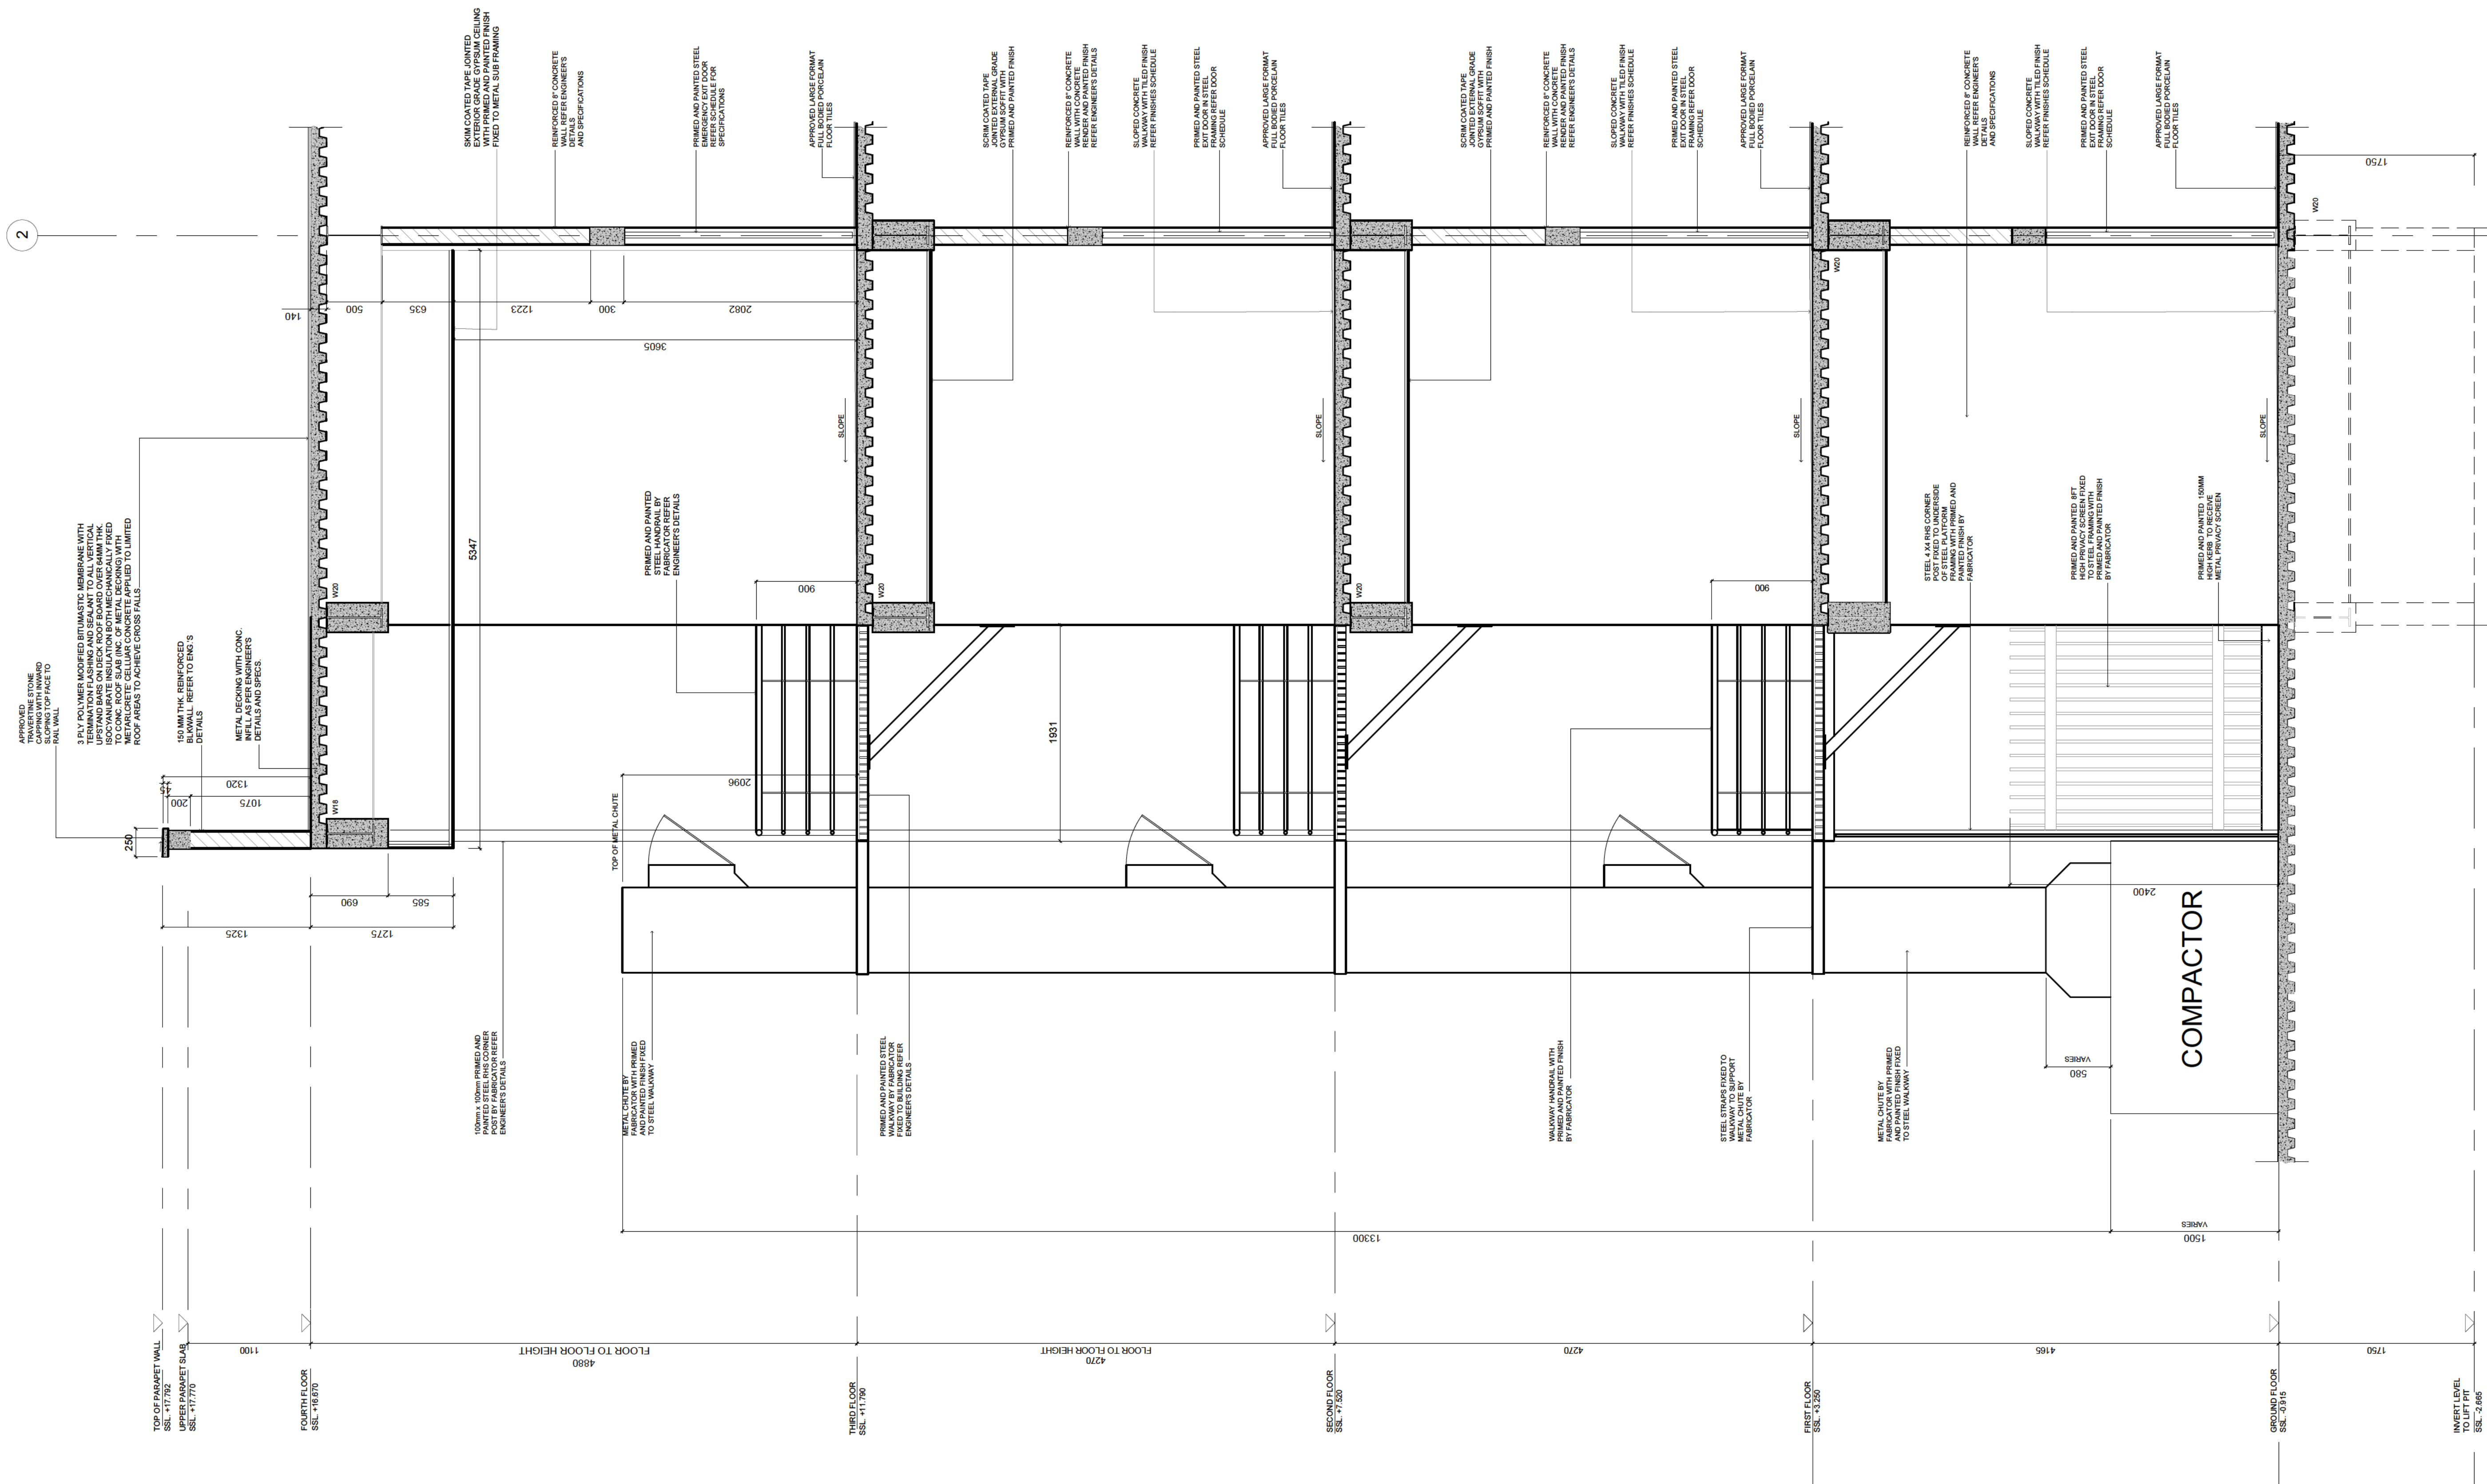



SCALE= 1:30

Revisions.	
Rev.	Notes.

Rev. Notes.

Revisions.

Notes.

All dimensions, levels, layouts and field conditions shall be verified at the site by the contractor before proceeding with the work

Disclaimer.


The user acknowledges that the Architect's Documents are instruments of professional service, and are protected by Common Copyright. This document is the property of the Architect and shall not be modified, amended or altered in any way. It is issued for information purposes only. The User agrees to hold harmless, indemnify and defend the Architect against any and all damages, claims and losses, including defense costs, arising out of any use, reuse or copying of this document.


FOR TENDER
23-06-2023

Rev. Notes.

The user acknowledges that the Architect's Documents are instruments of professional service, and are protected by Common Copyright. This document is the property of the Architect and shall not be modified, amended or altered in any way. It is issued for information purposes only. The User agrees to hold harmless, indemnify and defend the Architect against any and all damages, claims and losses, including defense costs, arising out of any use, reuse or copying of this document.

All dimensions, levels, layouts and field conditions shall be verified at the site by the contractor before proceeding with the work

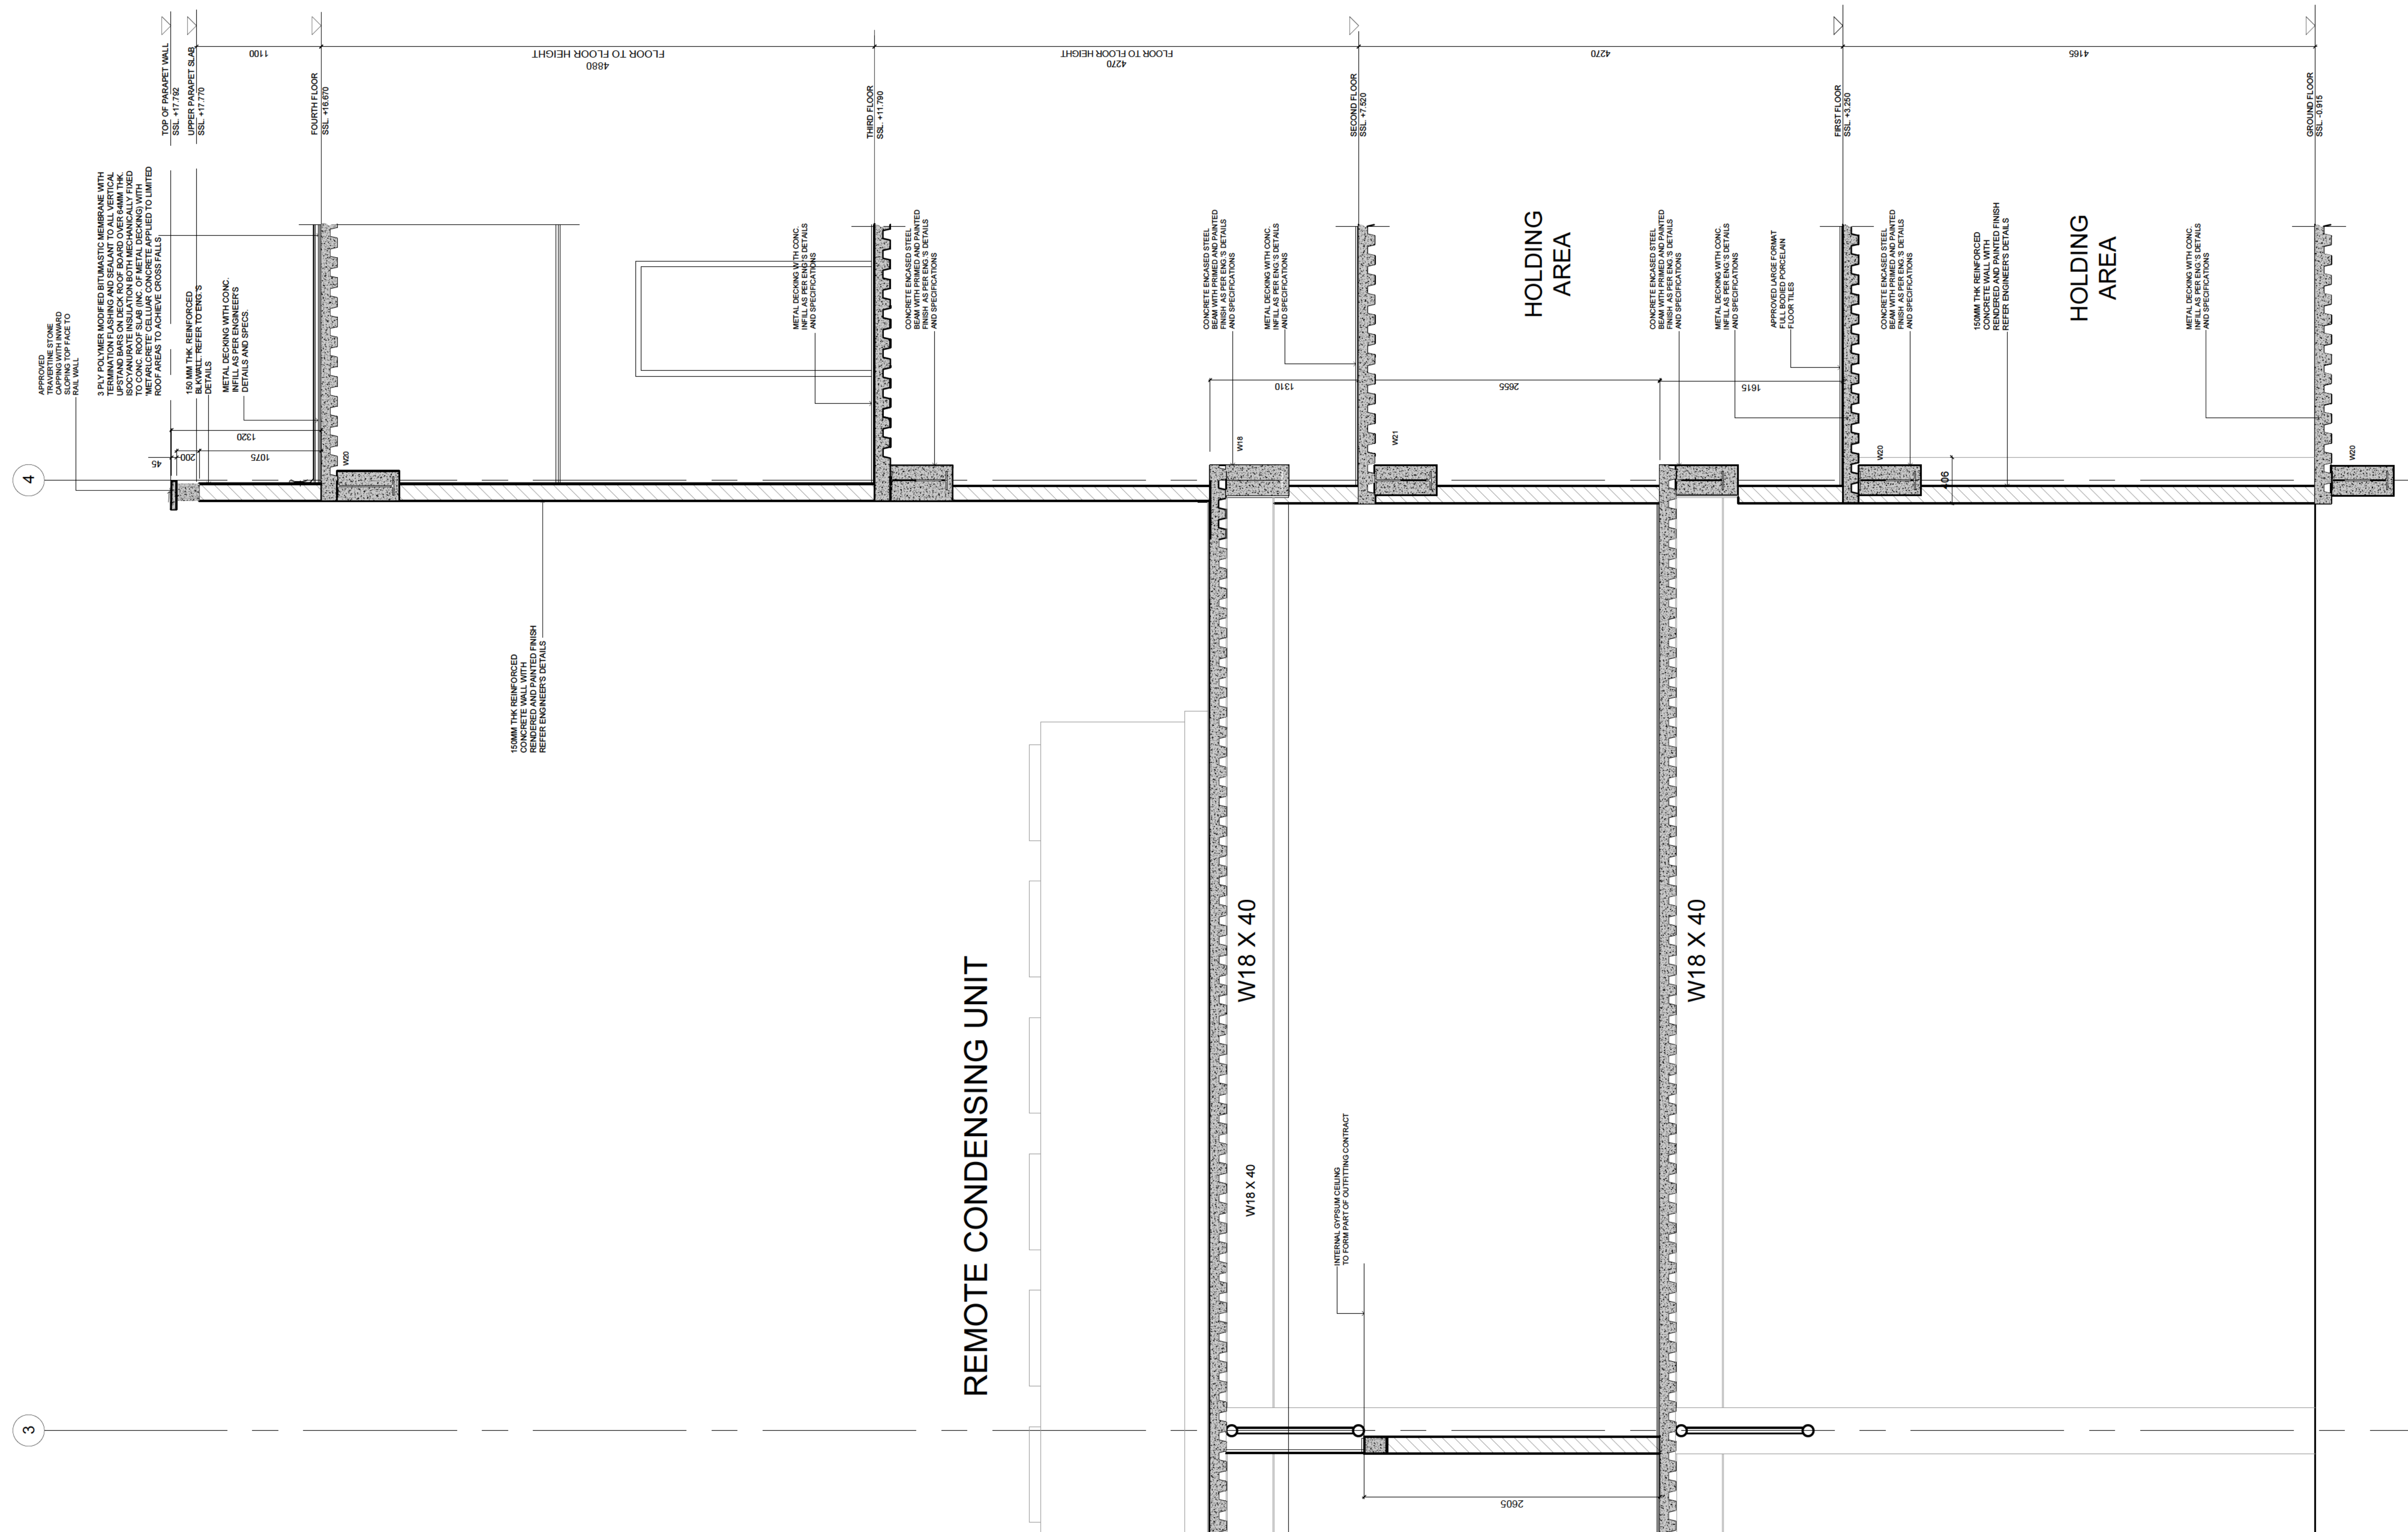

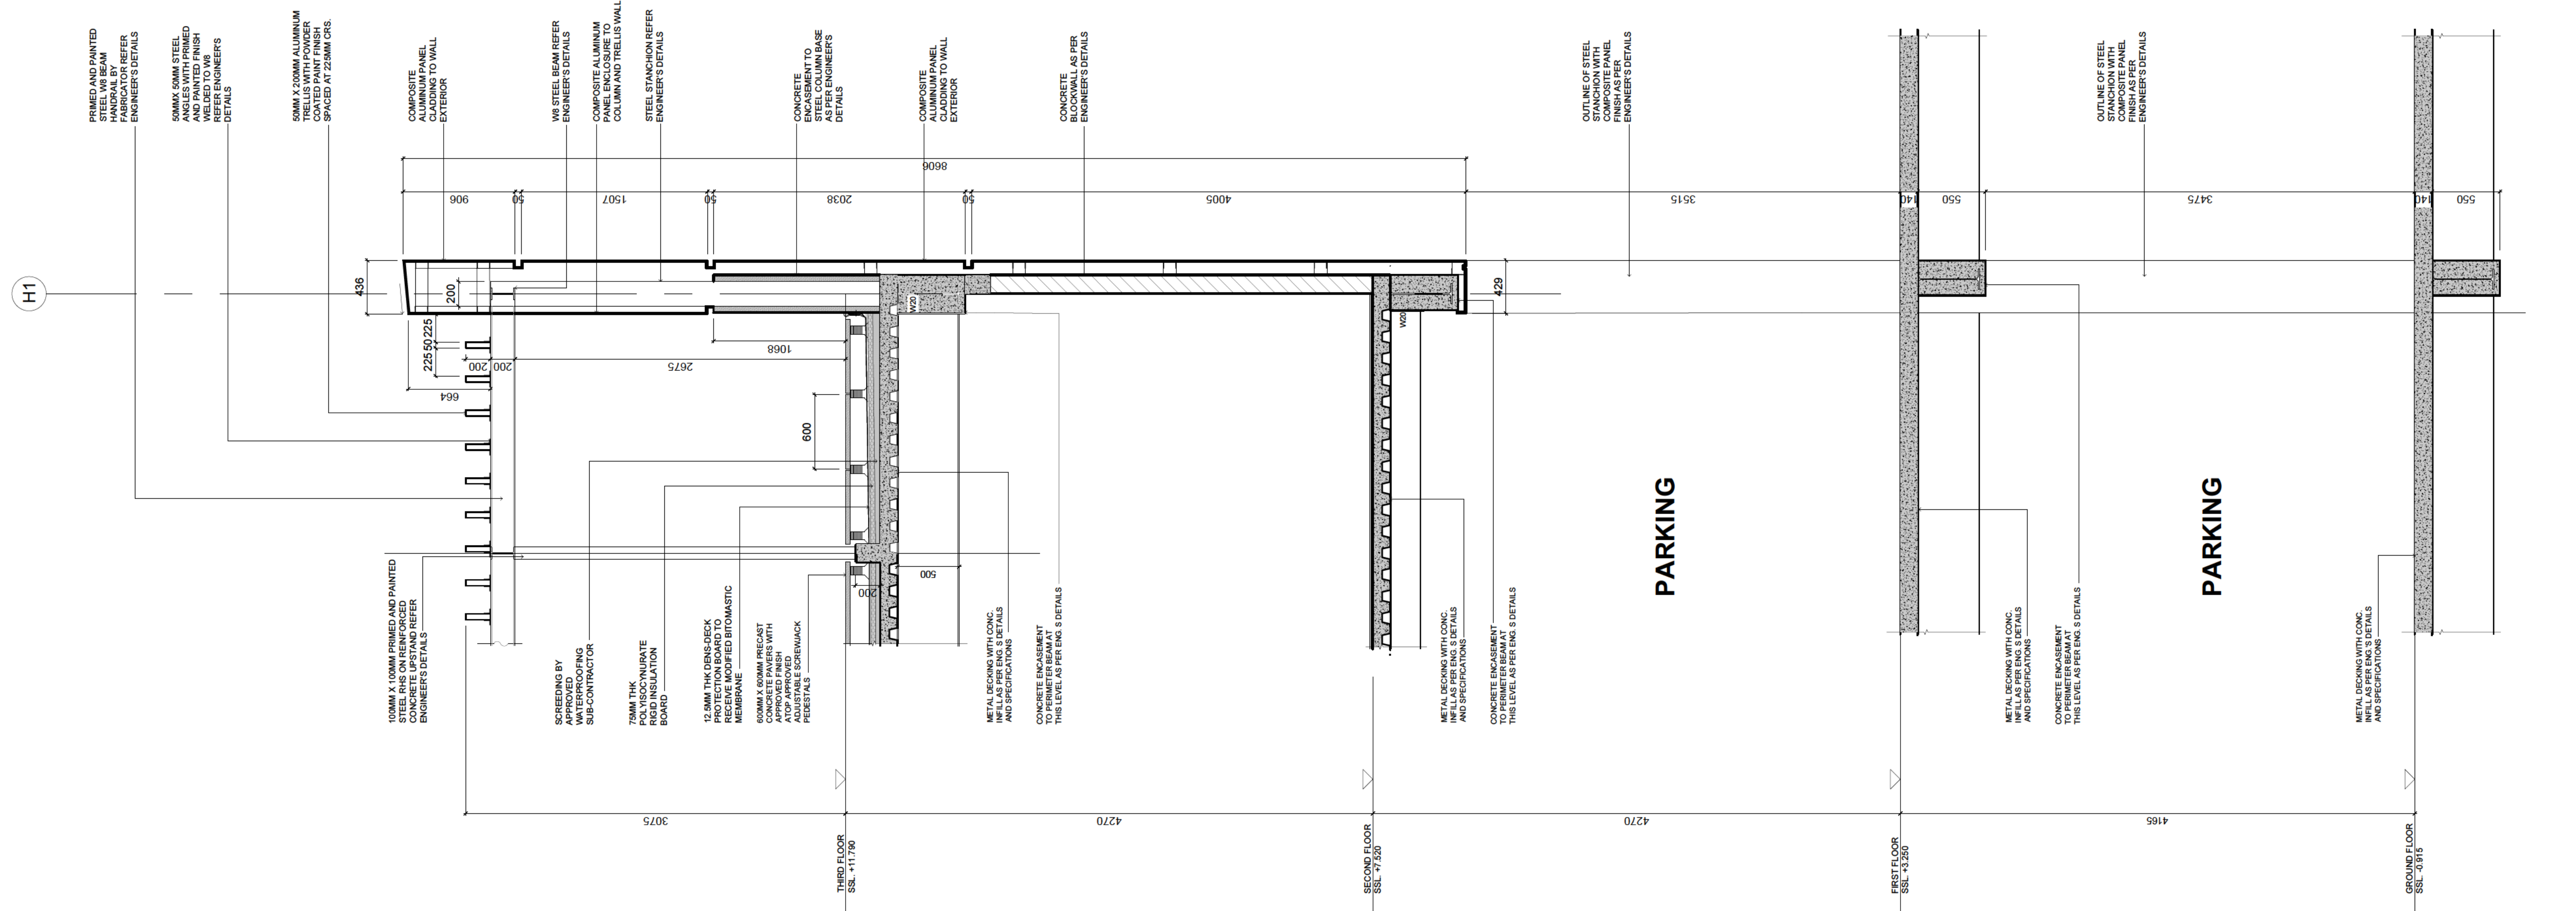

SECTION K-K
SCALE= 1:30

FOR TENDER
23-06-2023

Revisions.	
Rev.	Notes.

Project name

The user acknowledges that the Architect's Documents are instruments of professional service, and are protected by Common Copyright. This document is the property of the Architect and shall not be modified, amended or altered in any way. It is issued for information purposes only. The User agrees to hold harmless, indemnify and defend the Architect against any and all damages, claims and losses, including defense costs, arising out of any use, reuse or copying of this document.

All dimensions, levels, layouts and field conditions shall be verified at the site by the contractor before proceeding with the work



SCALE= 1:30

FOR TENDER
23-06-2023

Rev. Notes.


--	--

SCALE= 1:30

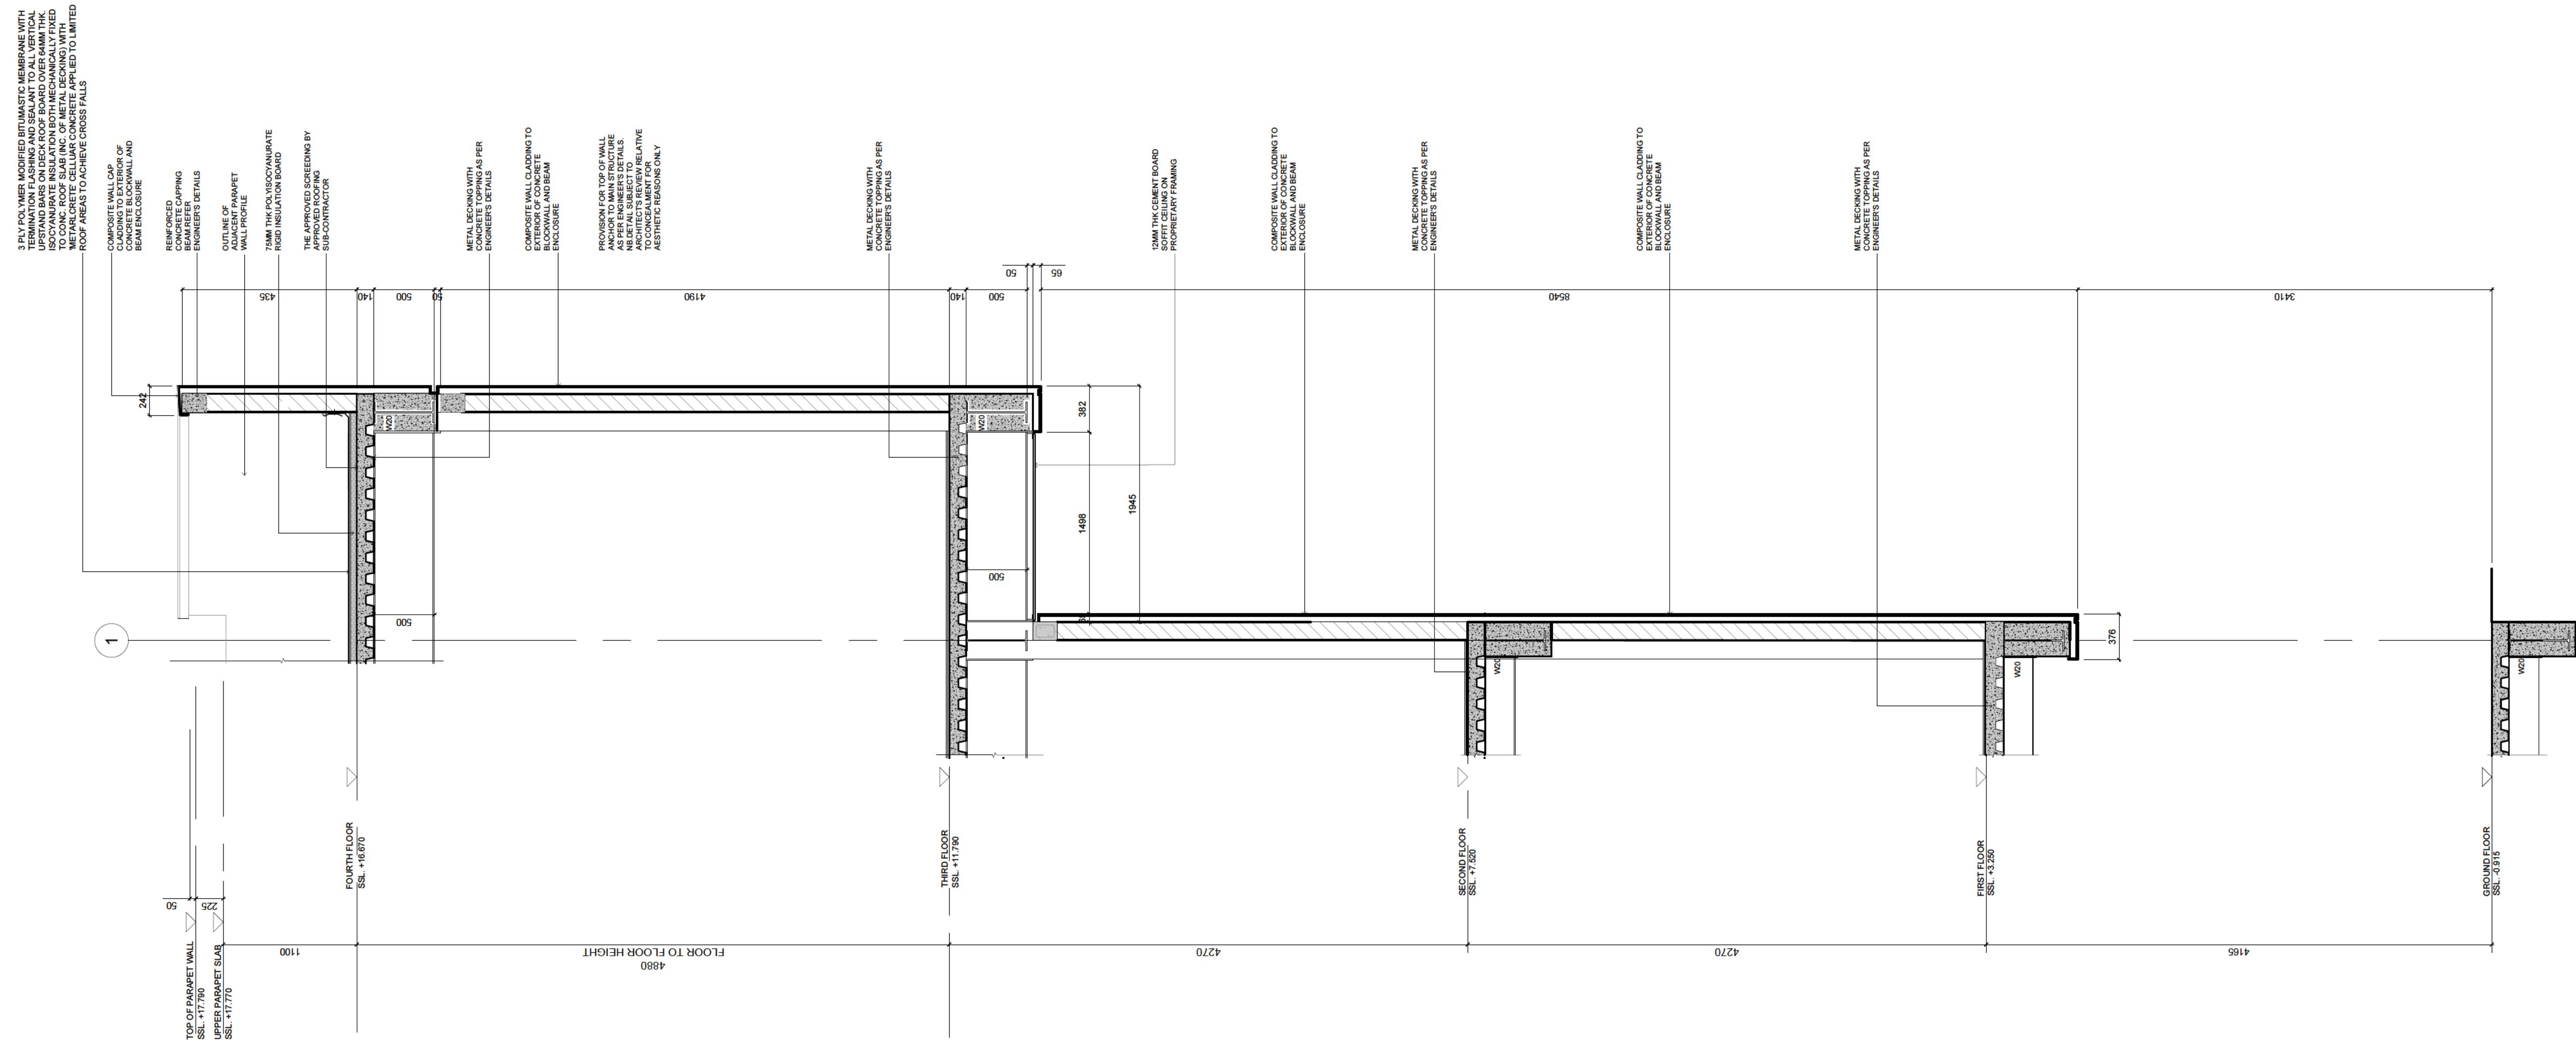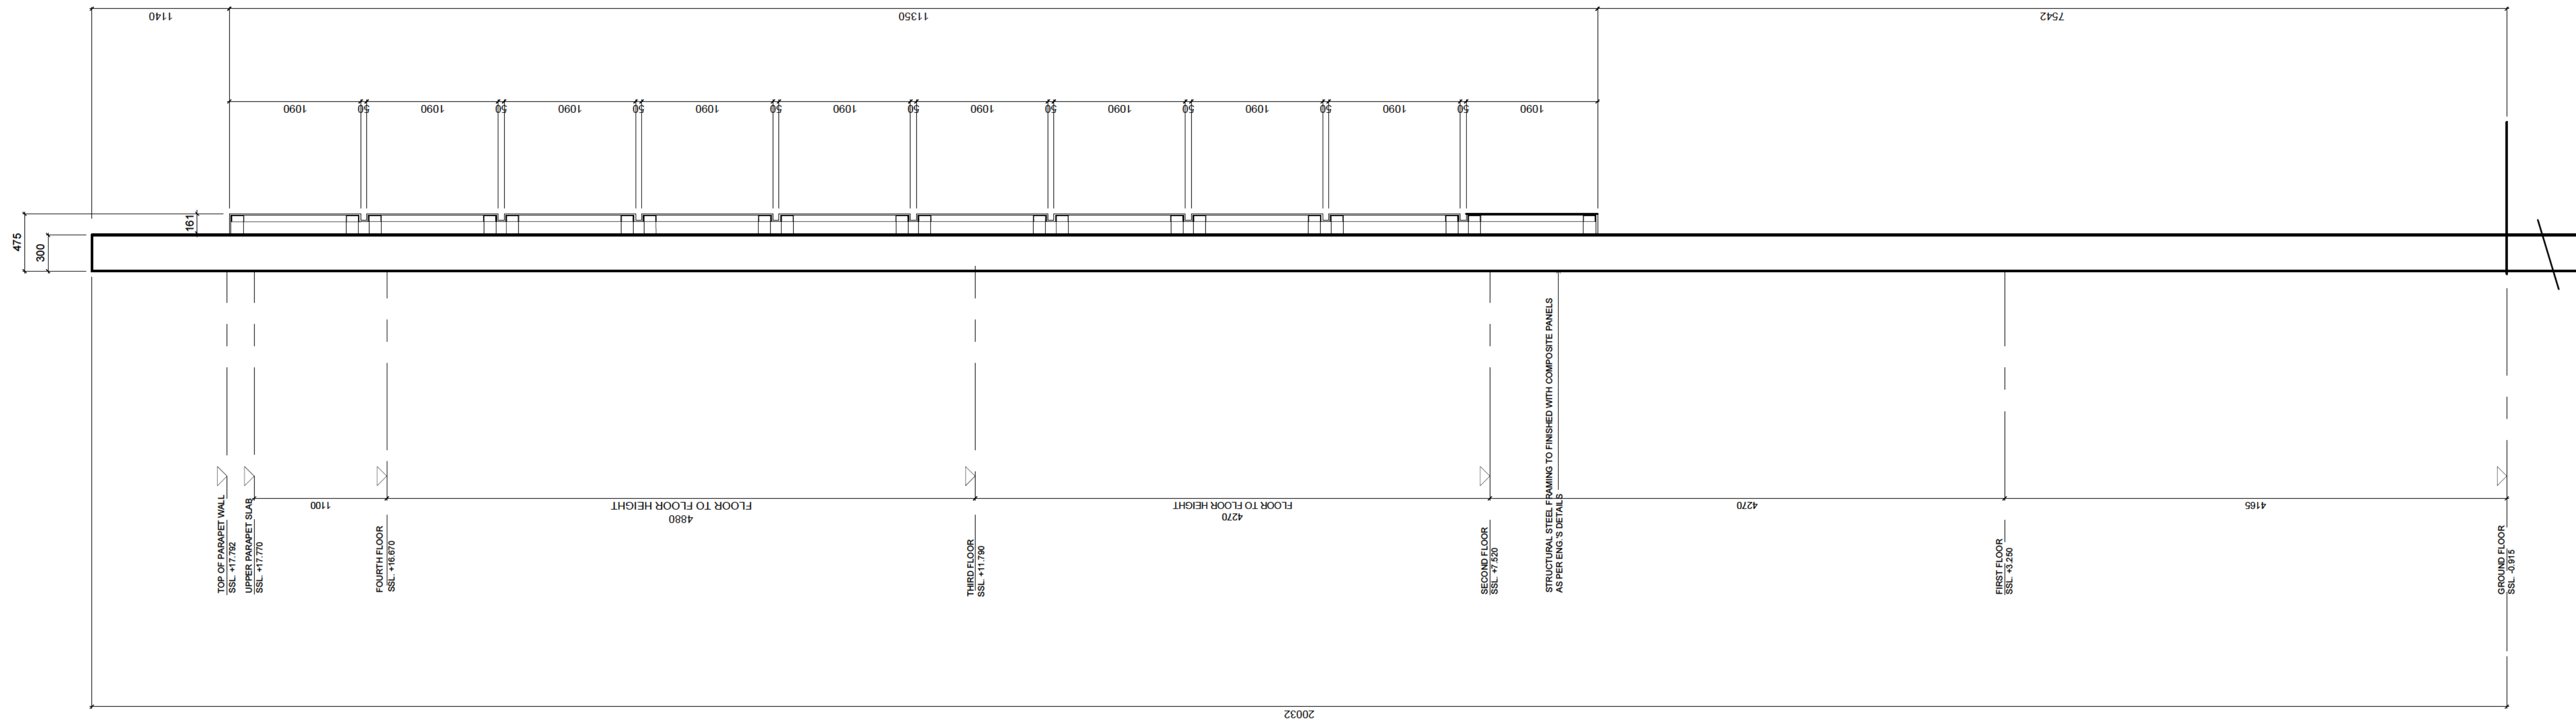



FOR TENDER
23-06-2023

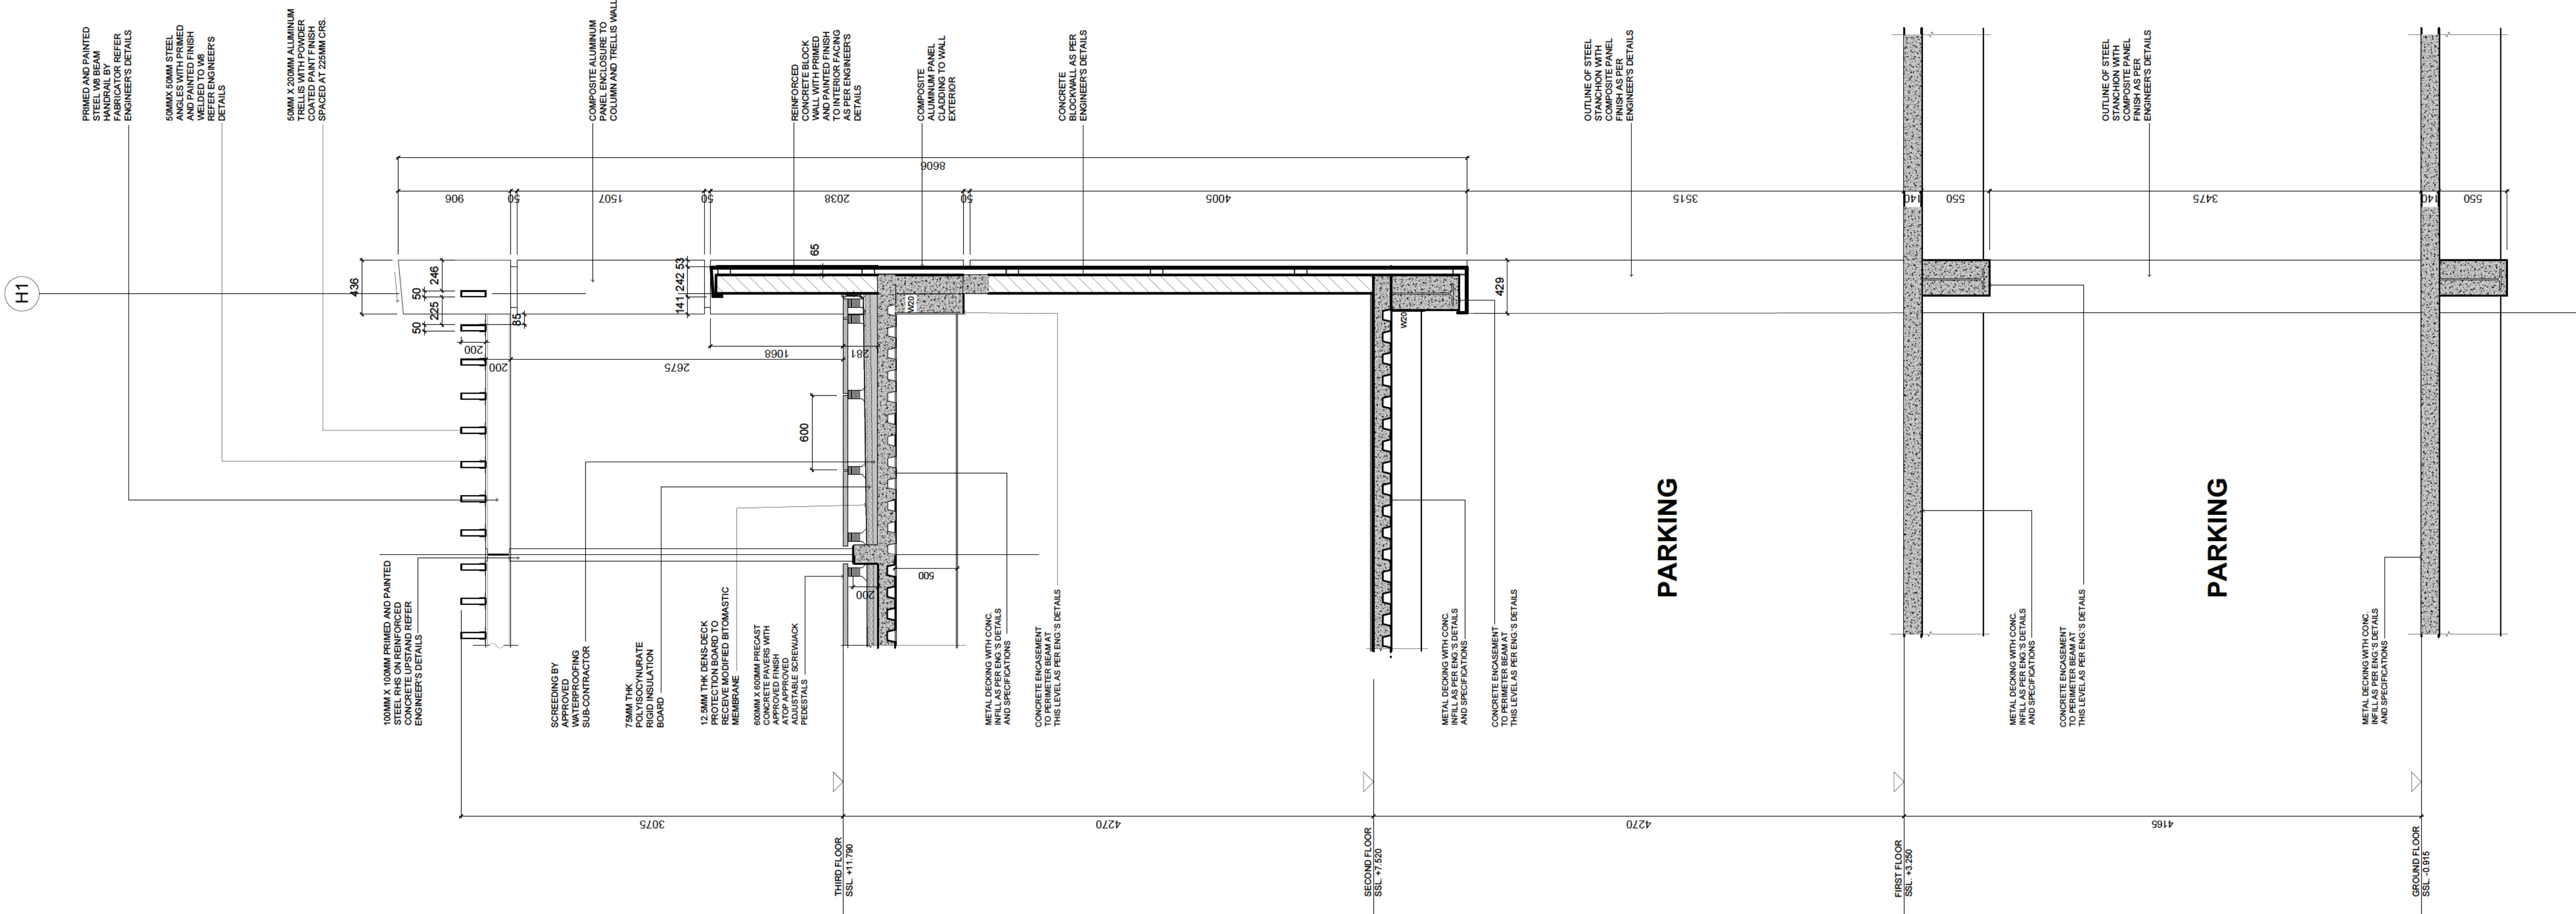

Disclaimer.

The user acknowledges that the Architect's Documents are instruments of professional service, and are protected by Common Copyright. This document is the property of the Architect and shall not be modified, amended or altered in any way. It is issued for information purposes only. The User agrees to hold harmless, indemnify and defend the Architect against any and all damages, claims and losses, including defense costs, arising out of any use, reuse or copying of this document.

Notes.

All dimensions, levels, layouts and field conditions shall be verified at the site by the contractor before proceeding with the work.

FOR TENDER
23-06-2023

Revisions.	
Rev.	Notes.